

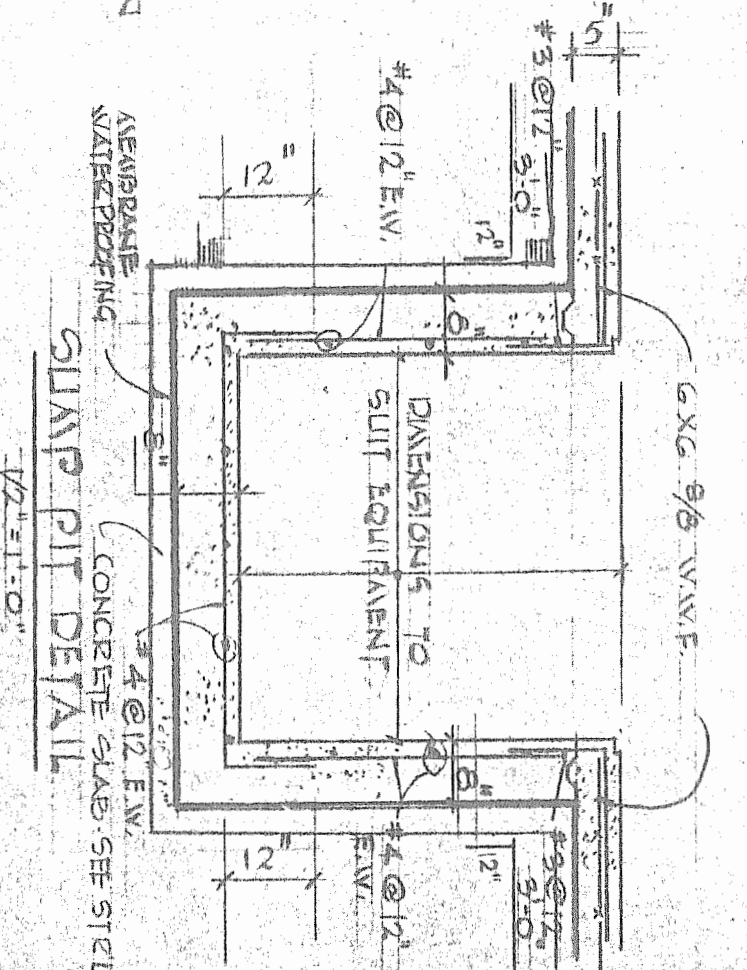
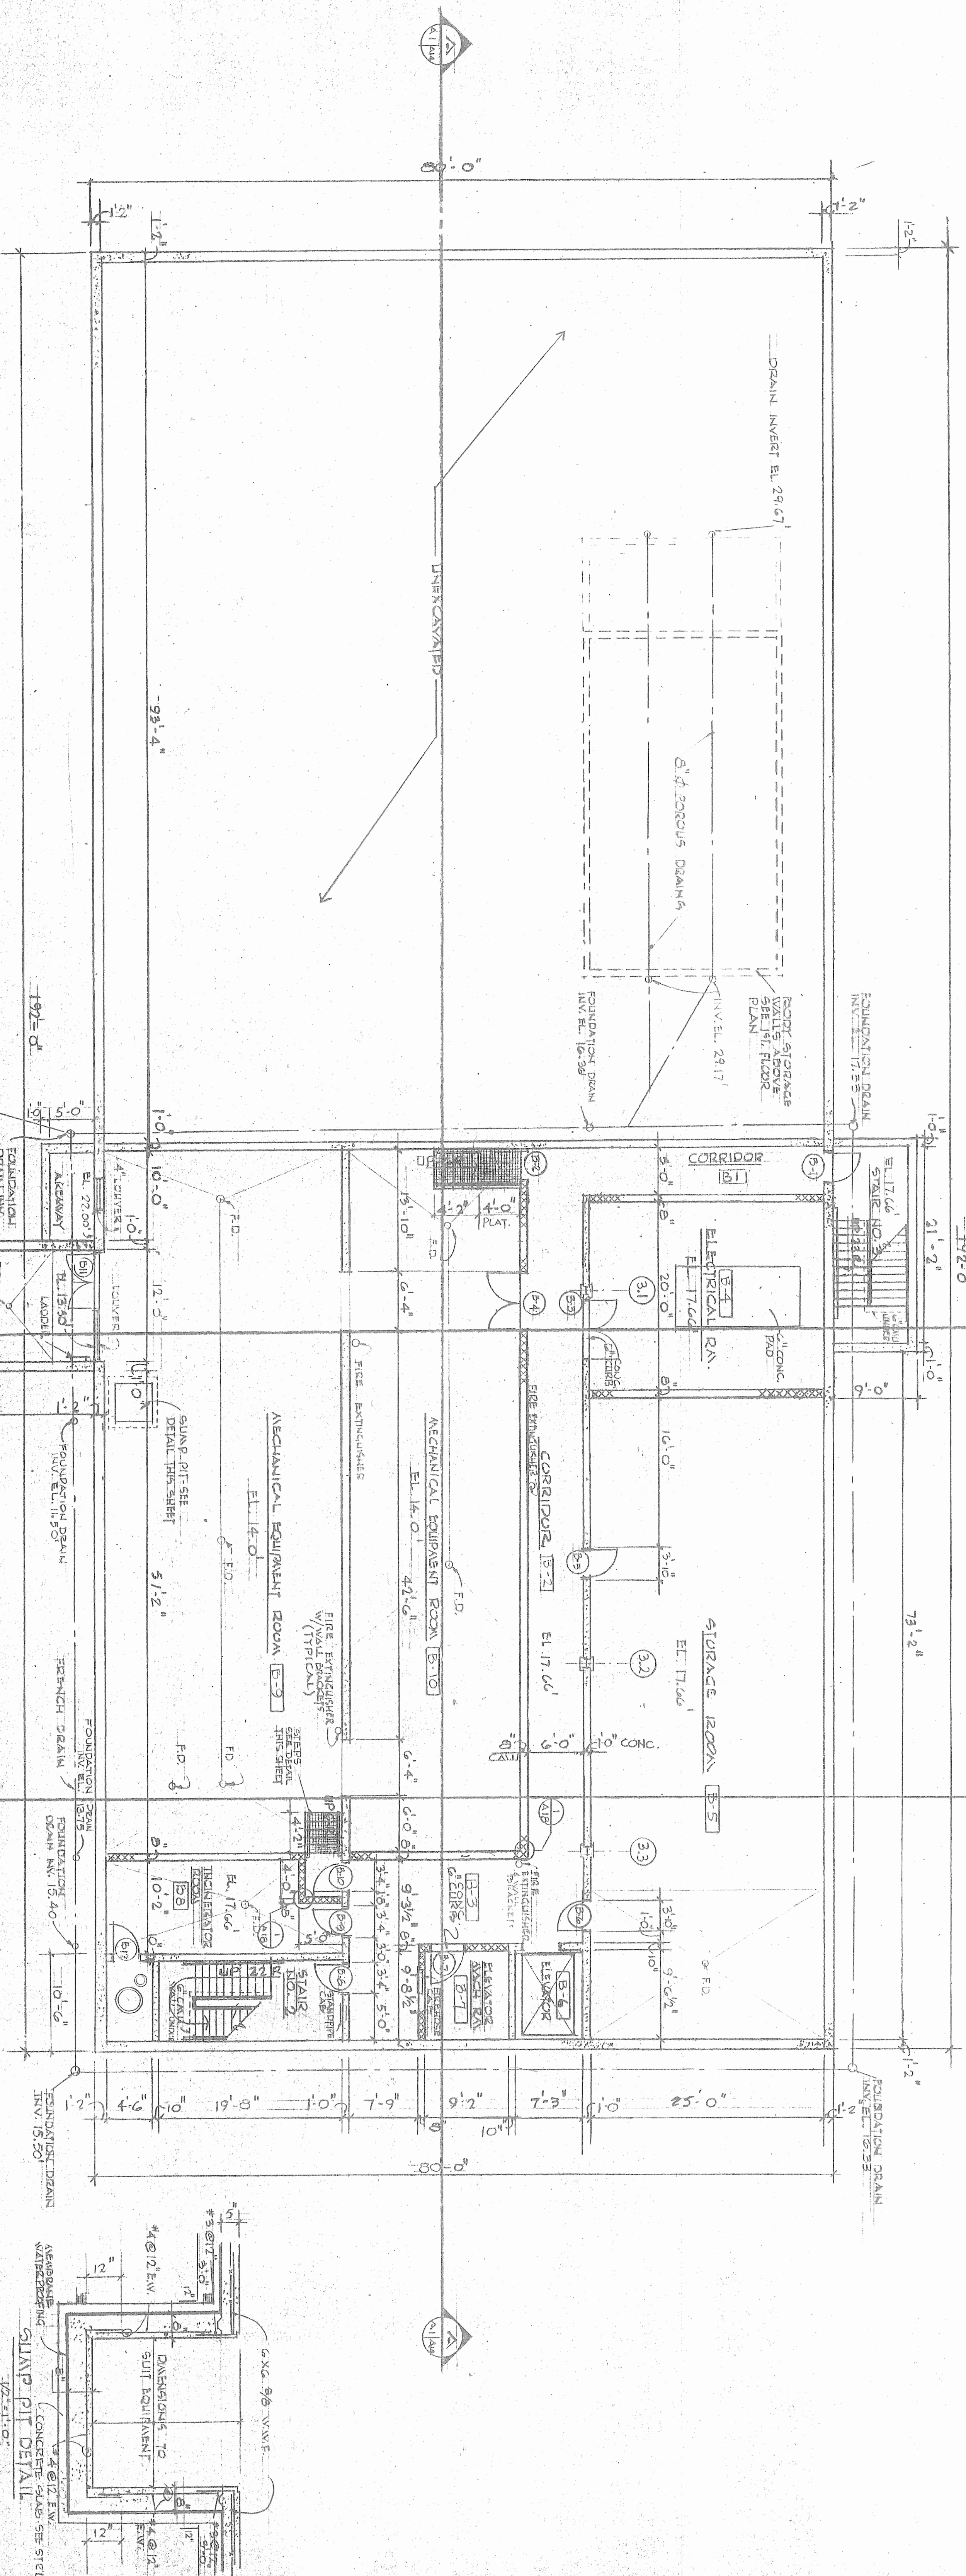
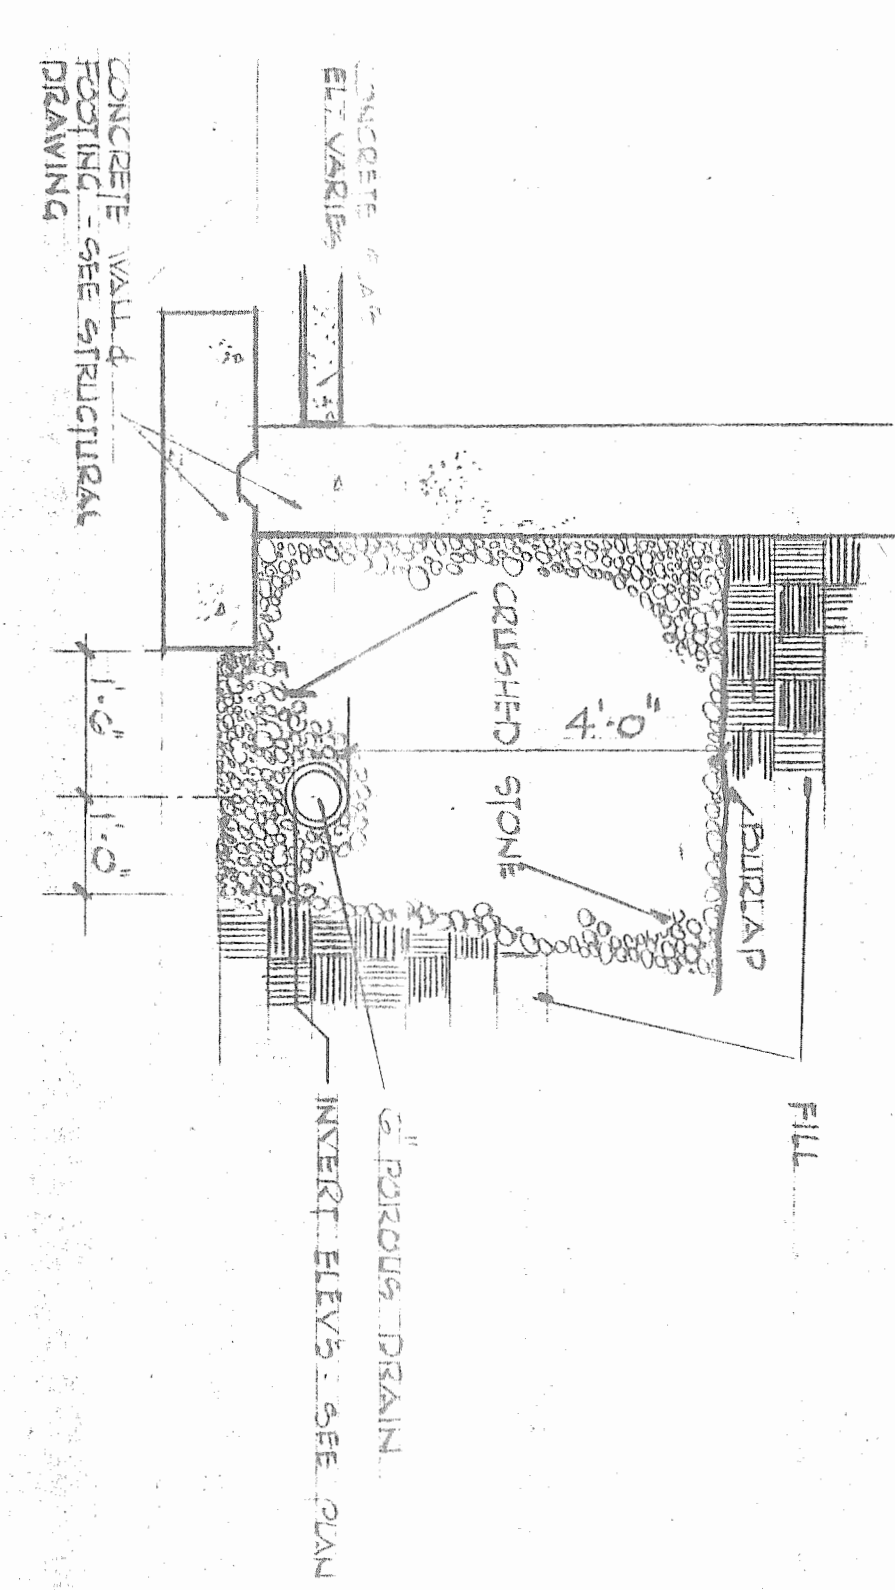


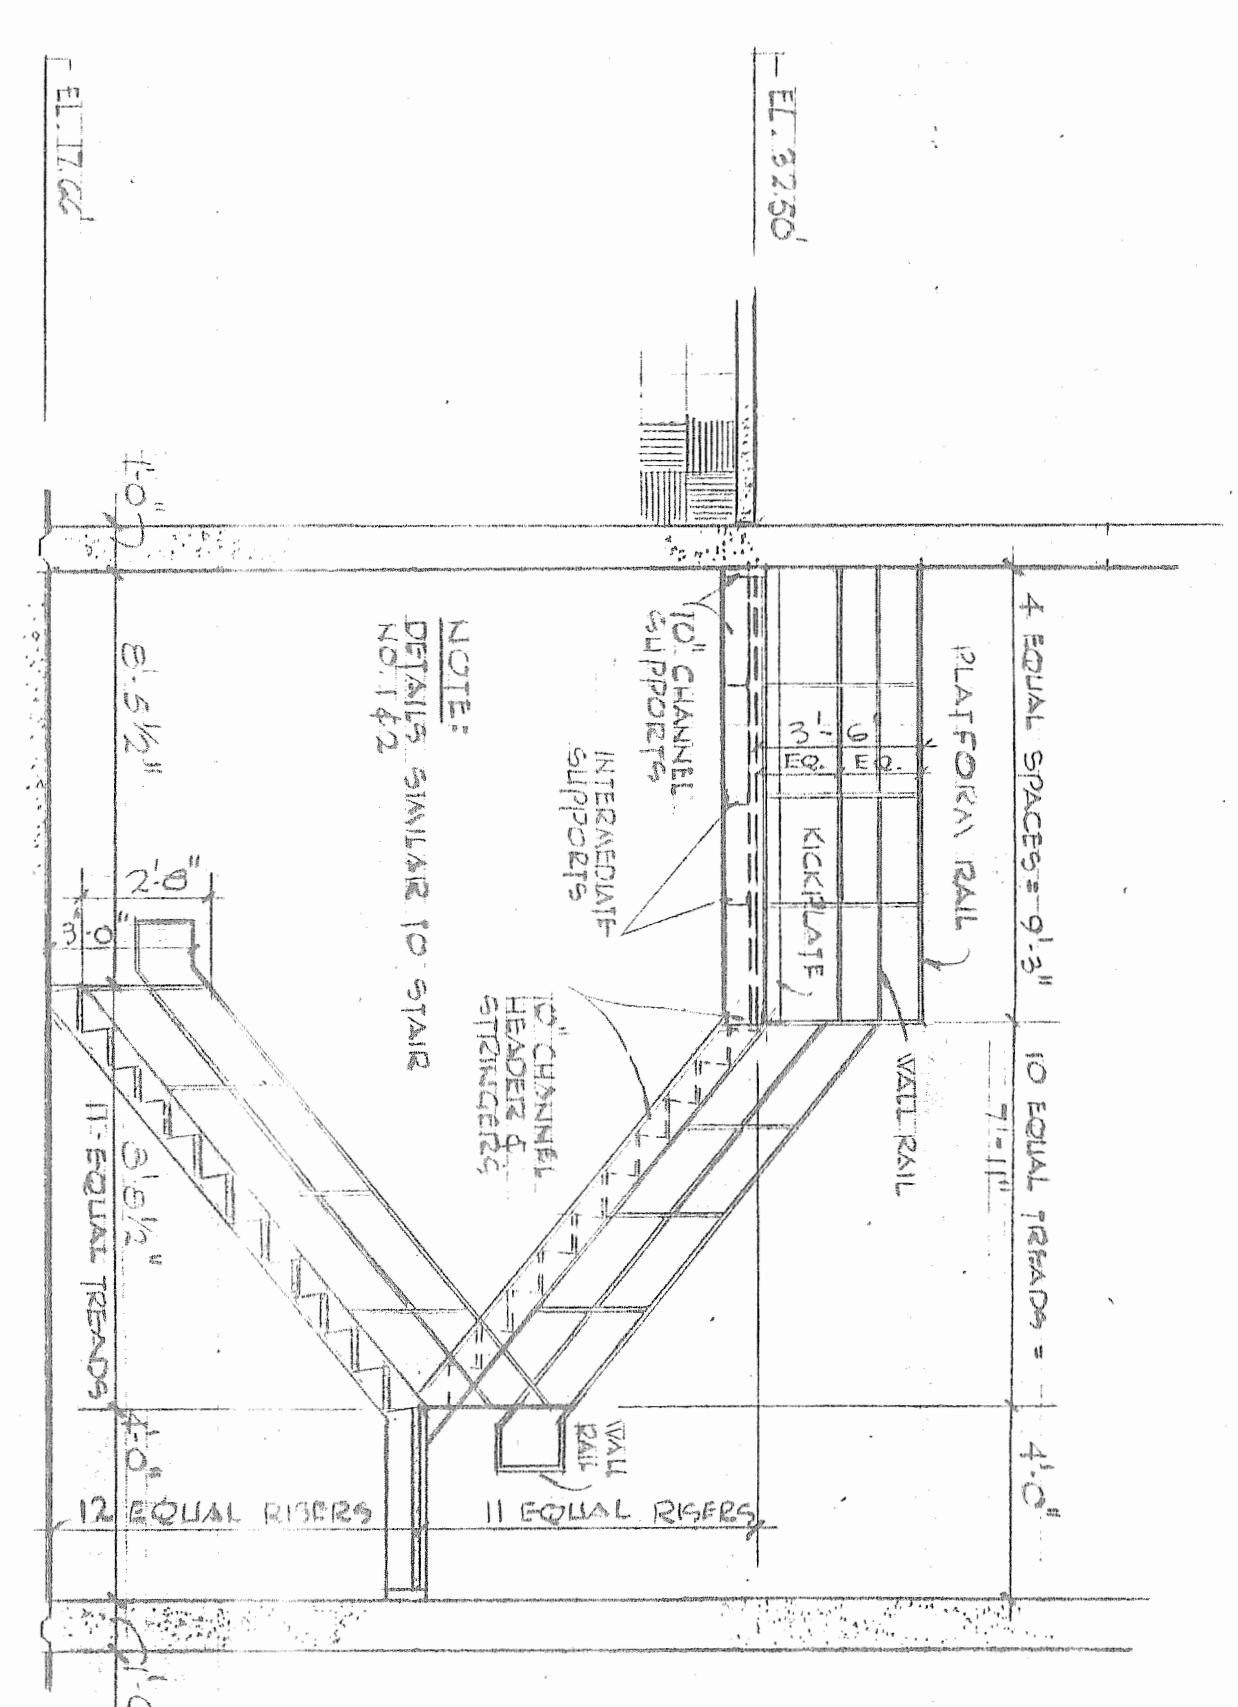

SCALE AS SHOWN
DATE FEBRUARY 9, 1976
DRAWN W.A.
APPROVED L.W. KENT
JOB NO. 75-573









SUB-BASEMENT FLOOR PLAN




R.I. DEPARTMENT OF HEALTH LABORATORY
PROVIDENCE, RHODE ISLAND
KENT, CRUISE AND PARTNERS
ARCHITECTS AND ENGINEERS

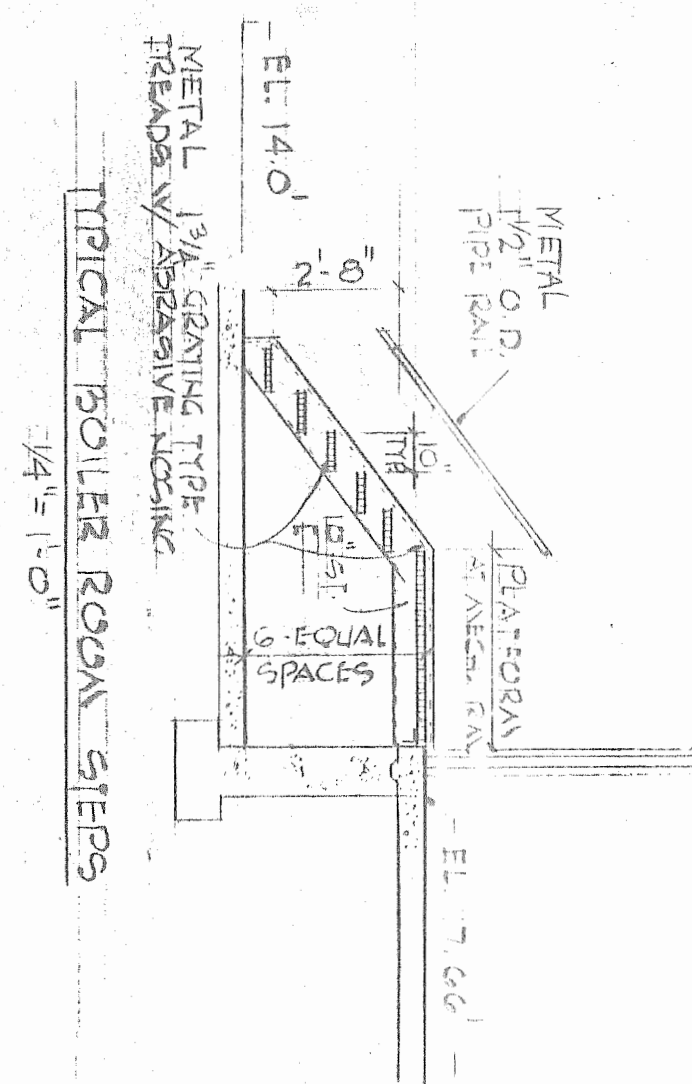

NOTE:
FOR X-RAY DOOR DETAILS
SEE DRAWING A-13

TYPICAL X-RAY ROOM DETAILS (Room 110)

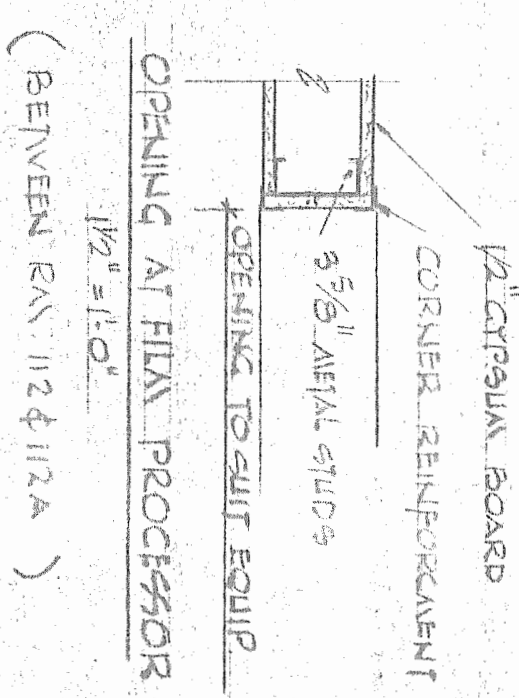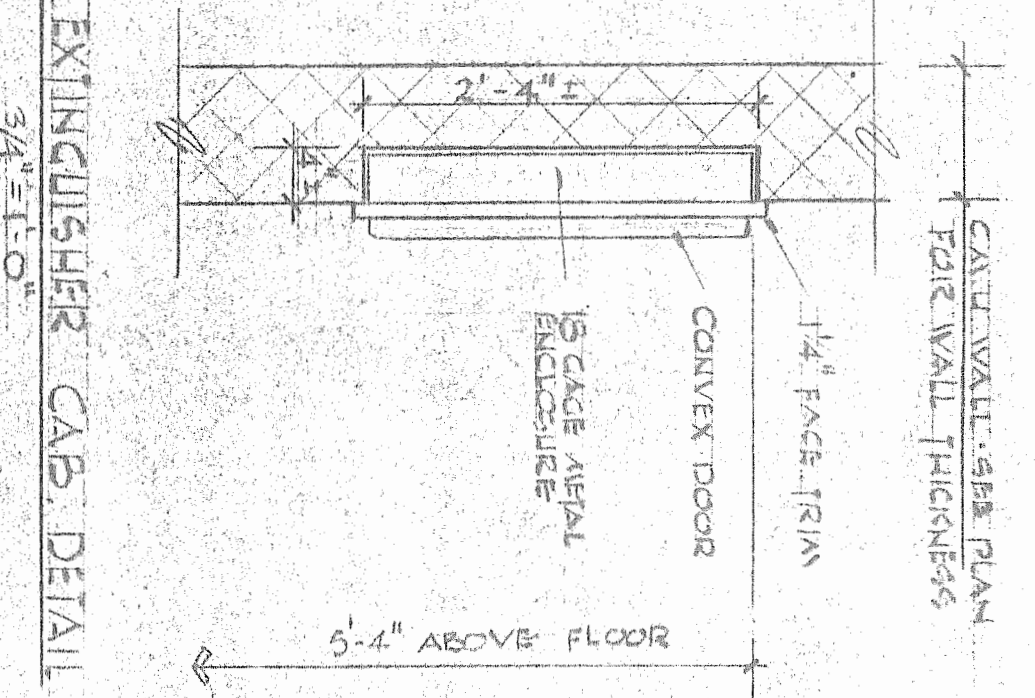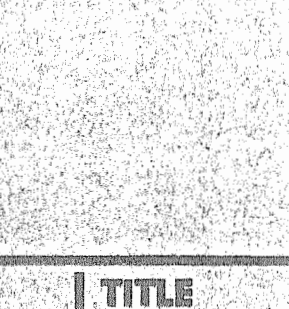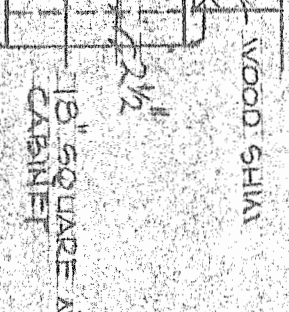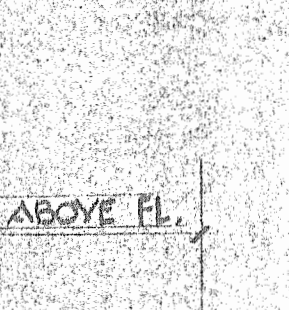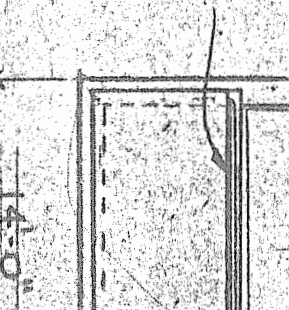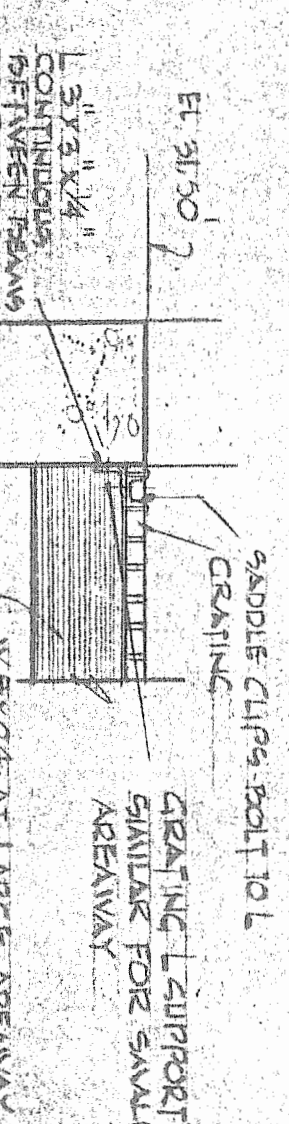 

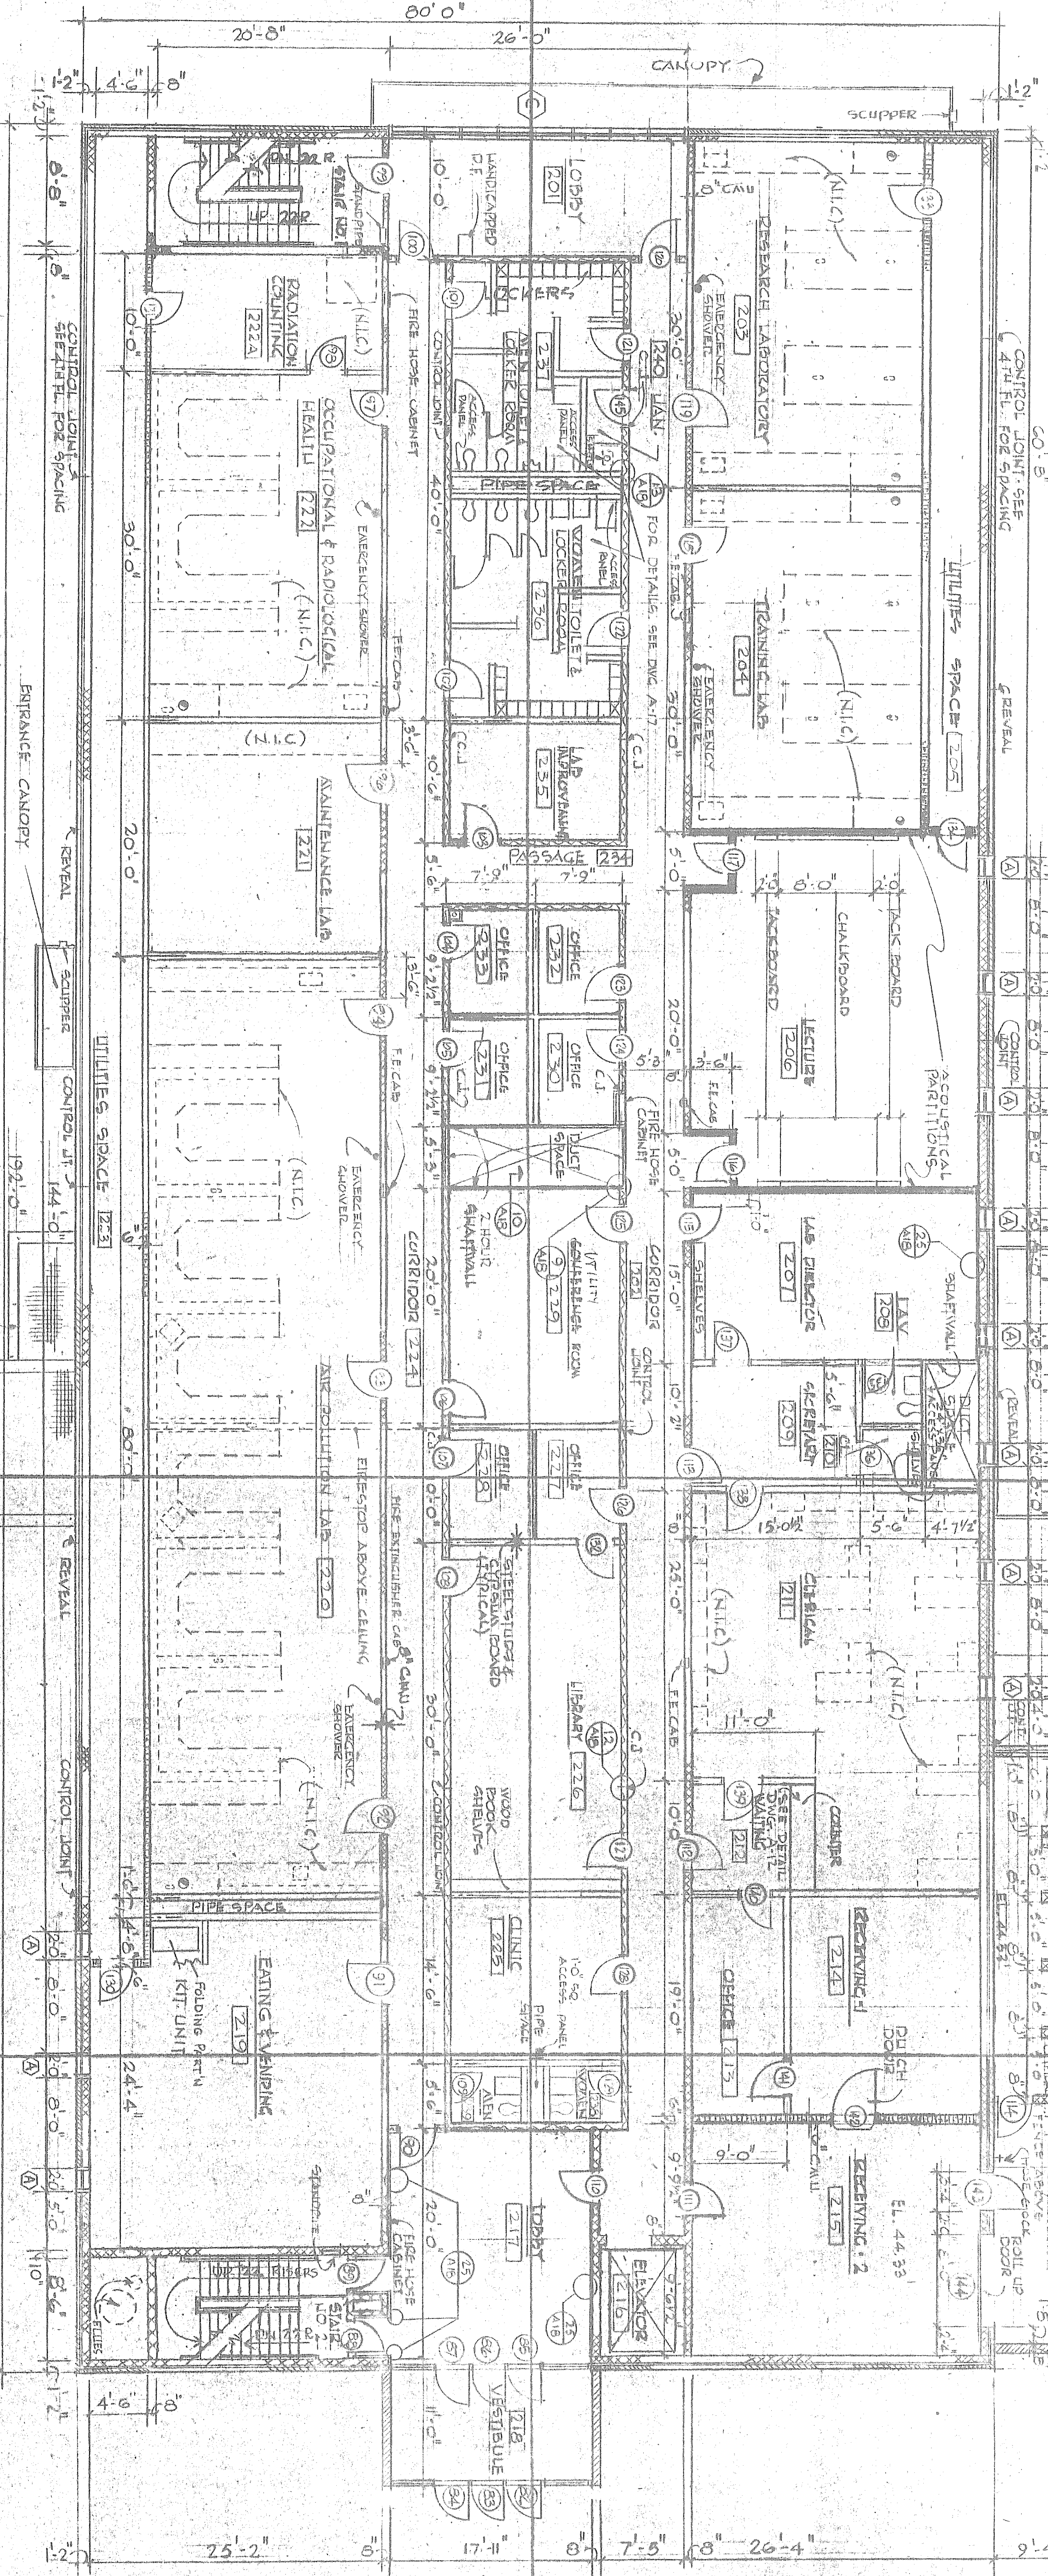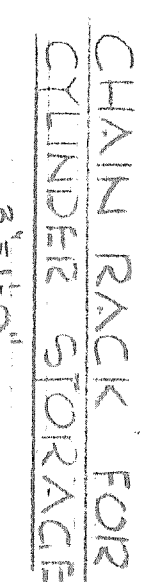 

A.F.	ABOVE FINISHED FLOOR	PLAS.	PLASTIC
ALUM.	ALUMINUM	R.	RISER
B.O.	BONDED	R.F.	ROOF PAN
CAB.	CABINET	REIN.	REINFORCED
C.J.	CABINET JOINT	RECO.	RECOAT
CALL.	CONCRETE ANCHORAGE UNIT	REIN.	REINFORCED
CALL.	CONCRETE ANCHORAGE UNIT	REIN.	REINFORCED
COMM.	COMMUNICATION	REIN.	REINFORCED
C.T.	CERAMIC TILE	REIN.	REINFORCED
DETL.	DETAIL	REIN.	REINFORCED
D.	DOWN	REIN.	REINFORCED
D.M.	DRAWING	REIN.	REINFORCED
DWG.	DRAWING	REIN.	REINFORCED
EACH	EACH	REIN.	REINFORCED
ELEV.	ELEVATION	REIN.	REINFORCED
ELECT.	ELECTRIC	REIN.	REINFORCED
EQ.	EQUAL	REIN.	REINFORCED
EW.	EACH WAY	REIN.	REINFORCED

REFERENCE 31

BUILDING SECTION

WALL SECTION

DESK NUMBER

ROOM NUMBER

DOOR NUMBER

WINDOW TYPE

INTERIOR ELEVATION

3
4
2.5

1

5

10

21

  TYPICAL MATERIALS	
THICK	
CONCRETE	
ANALOGOUS UNIT	
LIQUID-RESISTANT COATINGS	
ASBESTOS UNIT	
NON-PAILED	
STUD PATTERN	
SAVED STUD PATTERN	
ACROSTIC PATTERN	
TEAR-SHEDDED STUD PATTERN	
STEEL	
SOIL	
METAL-BLANKING	
METAL	

R.I. DEPARTMENT OF HEALTH LABORATORY
PROVIDENCE, RHODE ISLAND
KENT, CRUISE AND PARTNERS
ARCHITECTS AND ENGINEERS

THIRD FLOOR PLAN


SCALE
AS SHOWN
DATE
FEBRUARY 9, 1976
DRAWN
APPROVED
PROJECT
S-573

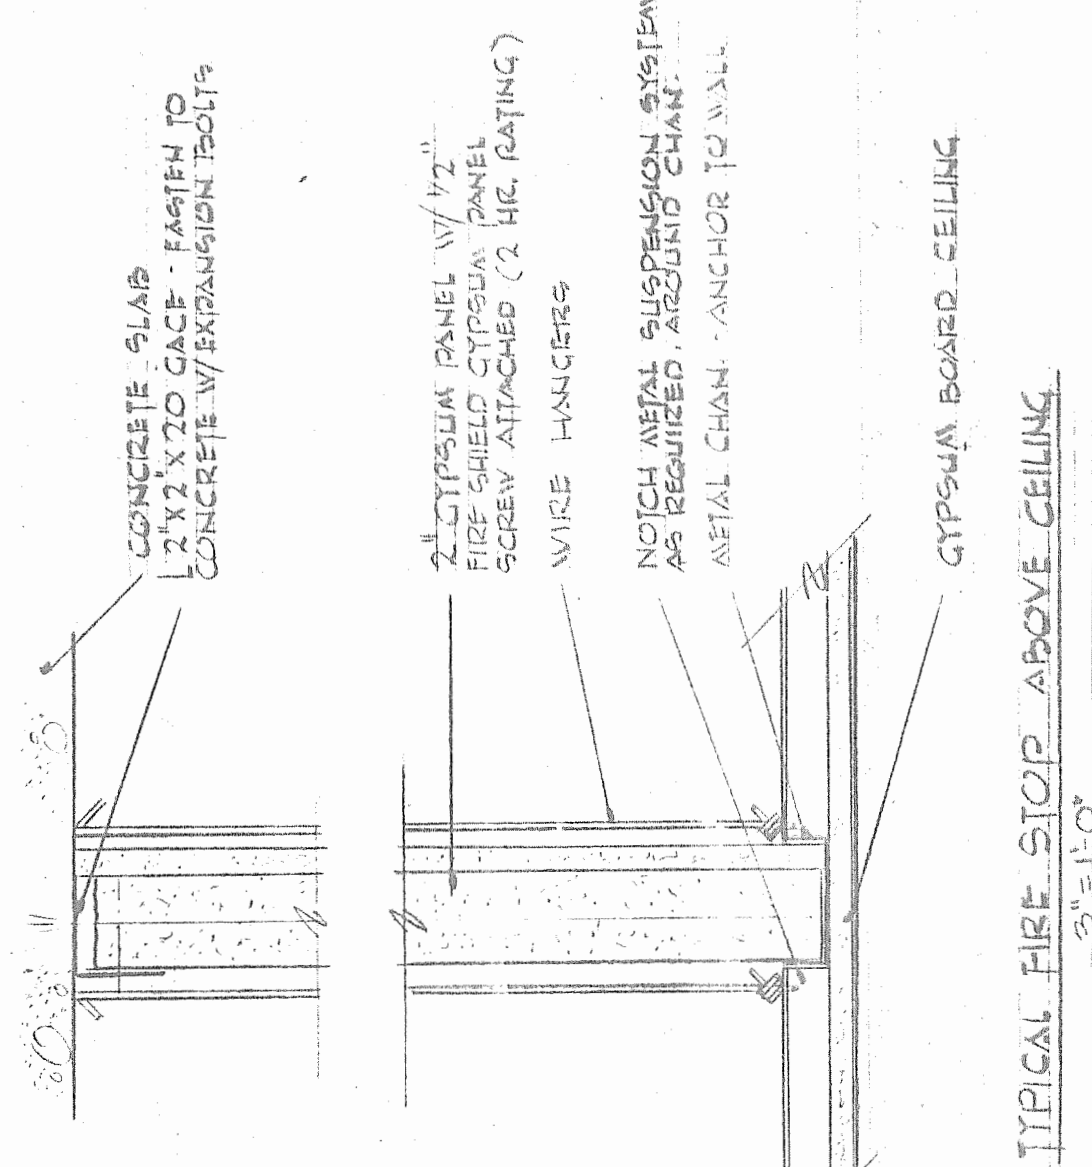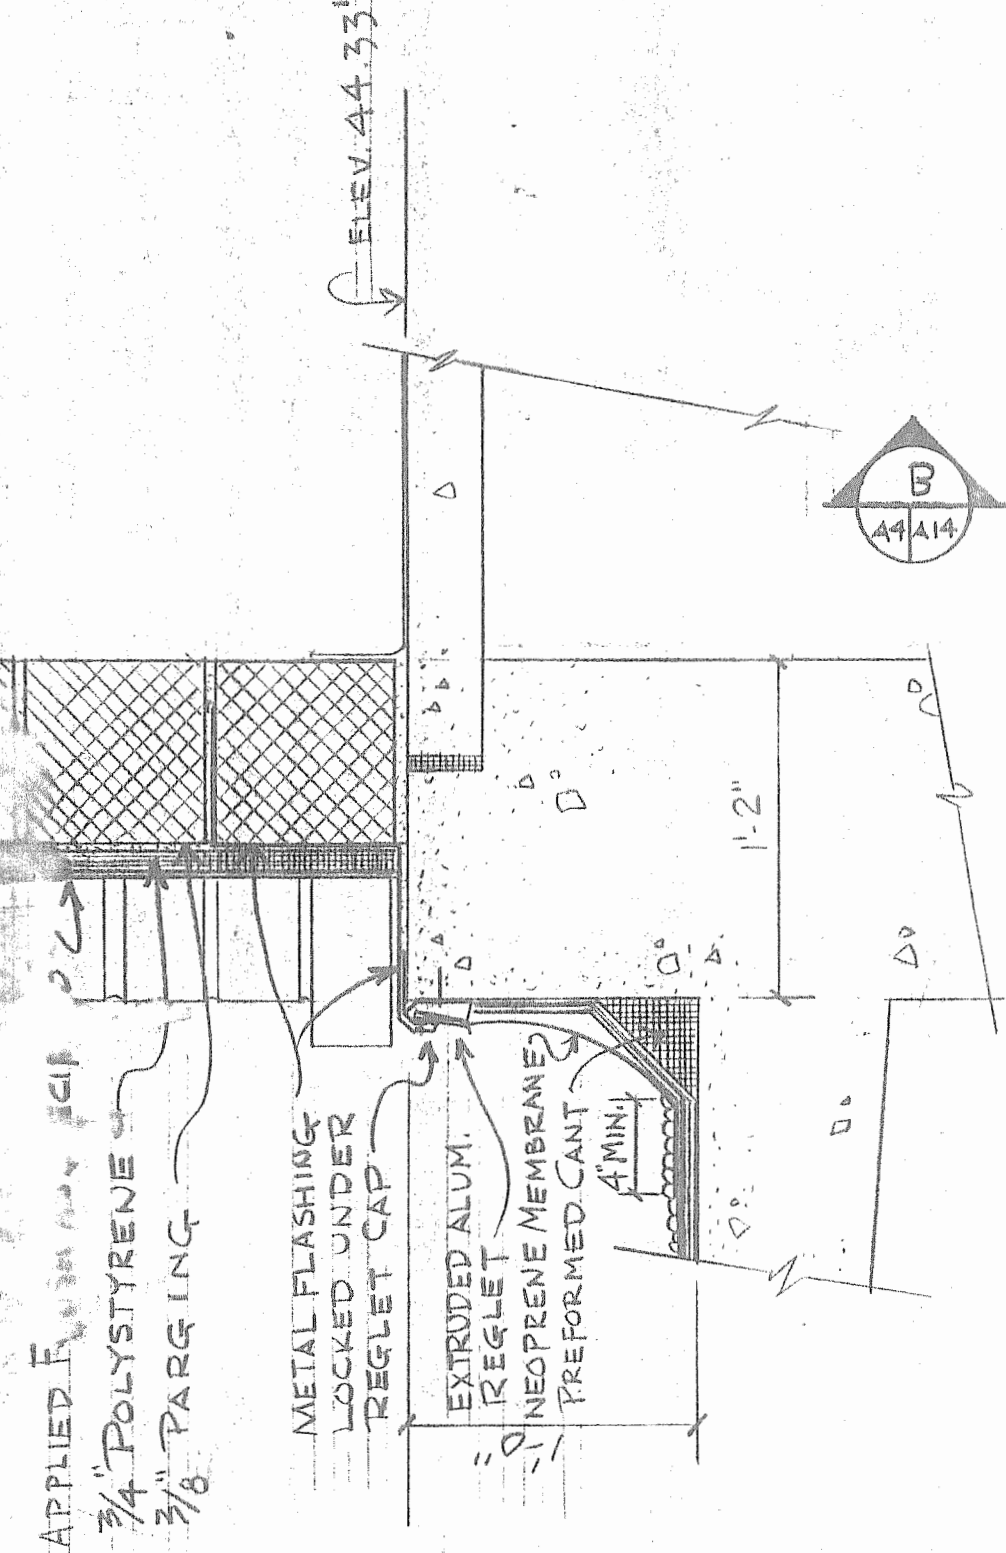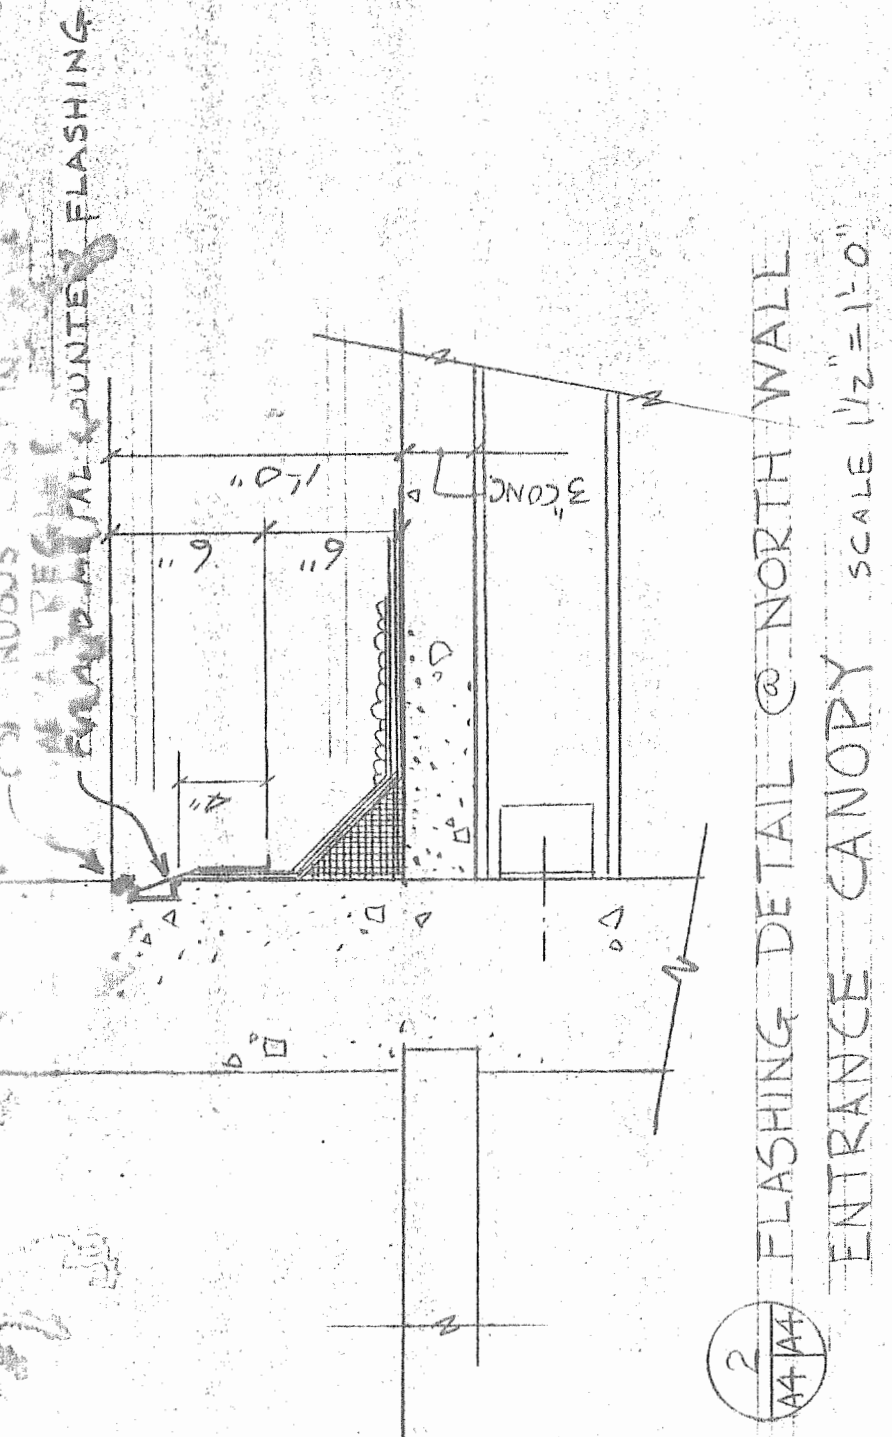

1 FLASHING DETAIL @
SOUTH WALL CANOPY AT
WINDOW SPANDREL.
SCALE 1/2" = 1'-0"


TYPICAL FIRE STOP ABOVE CEILING
3/8" = 1'-0"

NOTE:
FIRE STOP LOCATIONS, SEE 4TH FLOOR PLAN

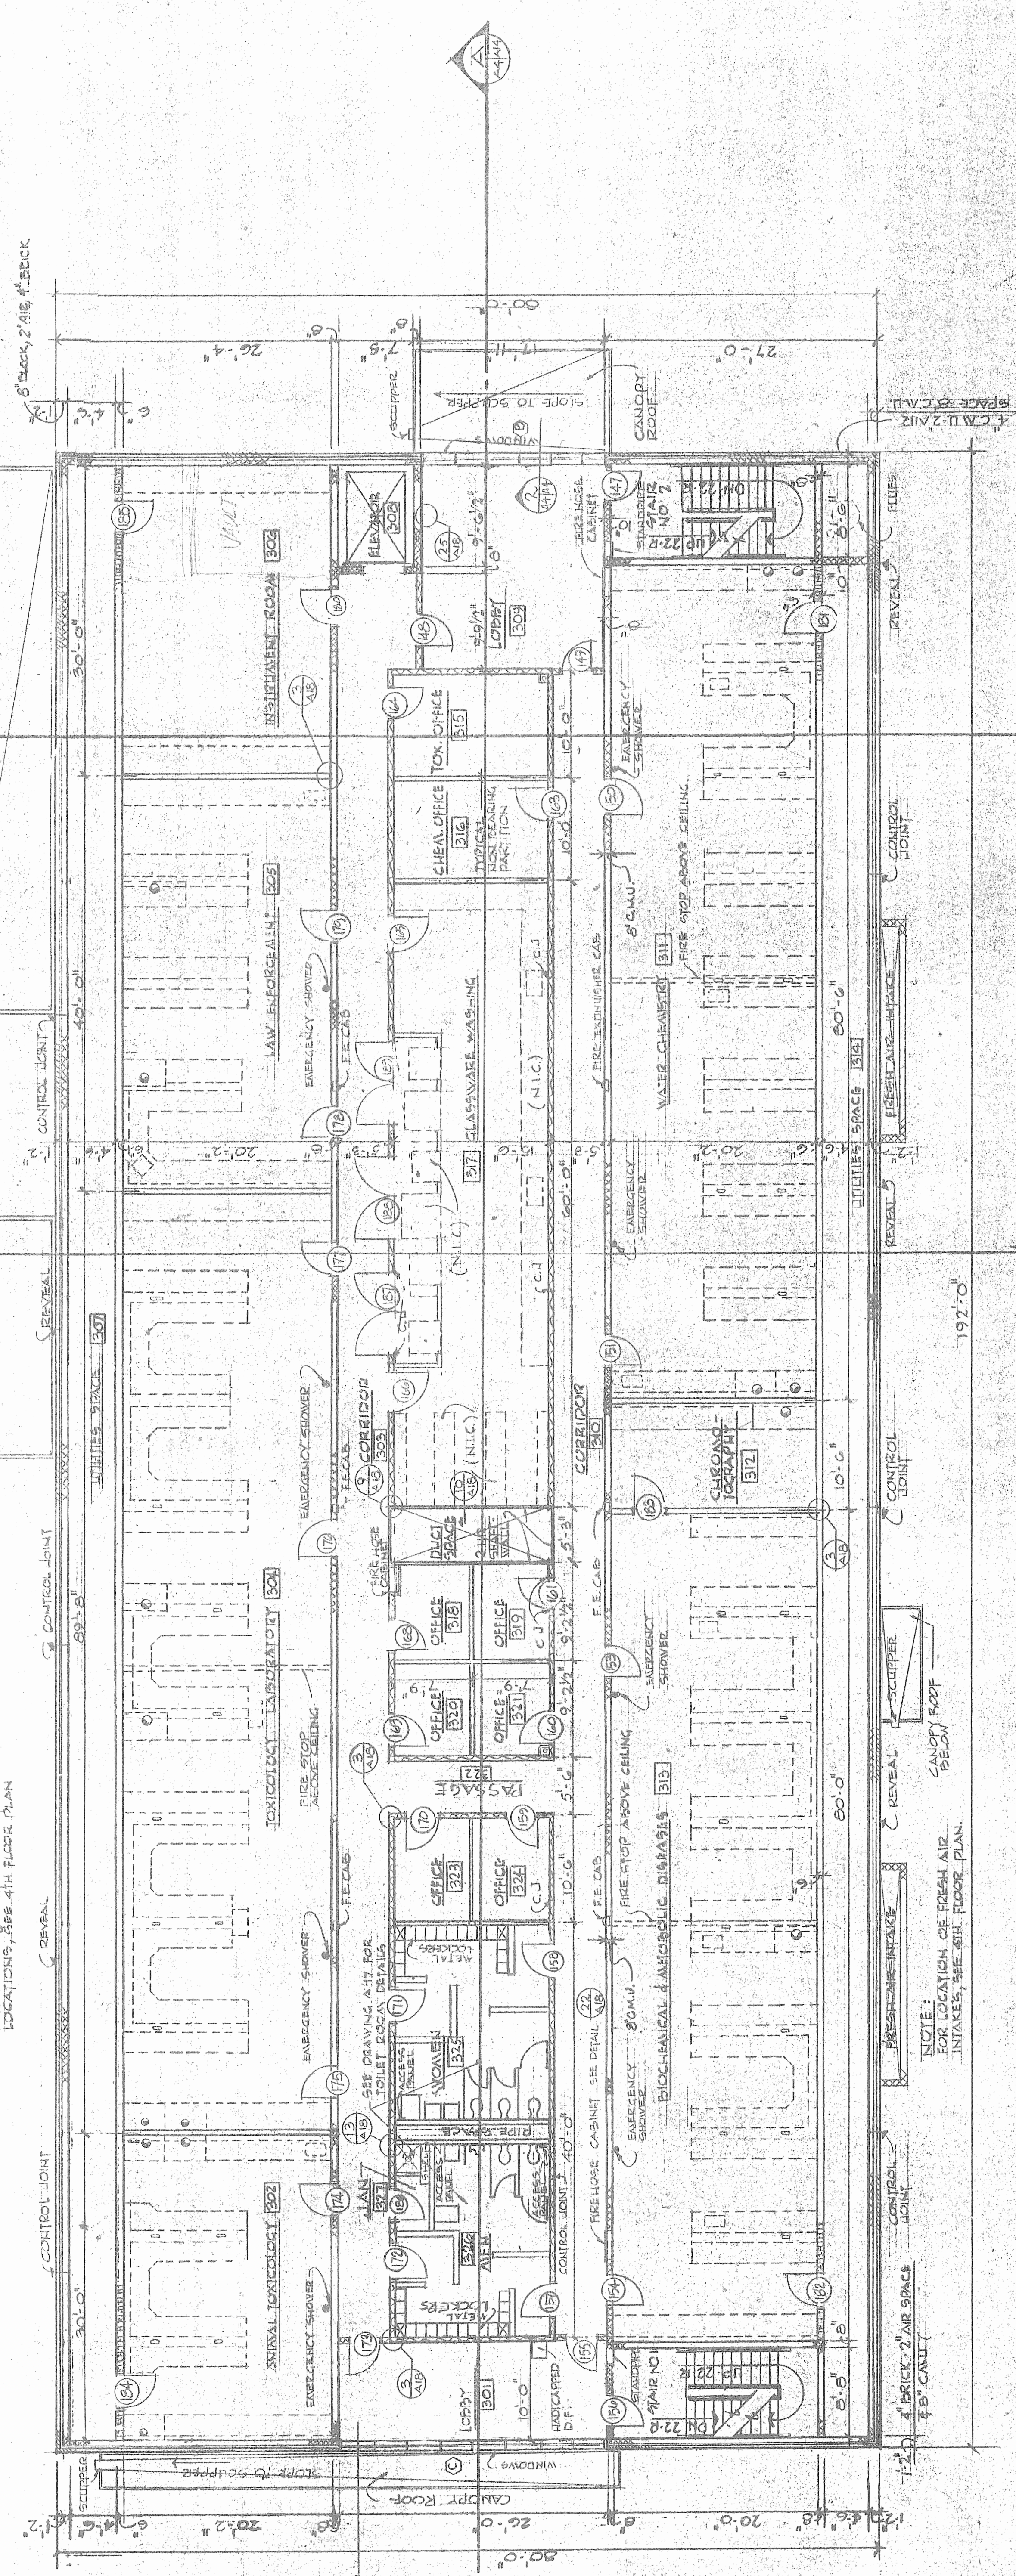

NOTE:
FOR LOCATION OF FRESH AIR
INTAKES, SEE 4TH FLOOR PLAN

THIRD FLOOR PLAN - EL. 57.00
SCALE 1/8" = 1'-0"

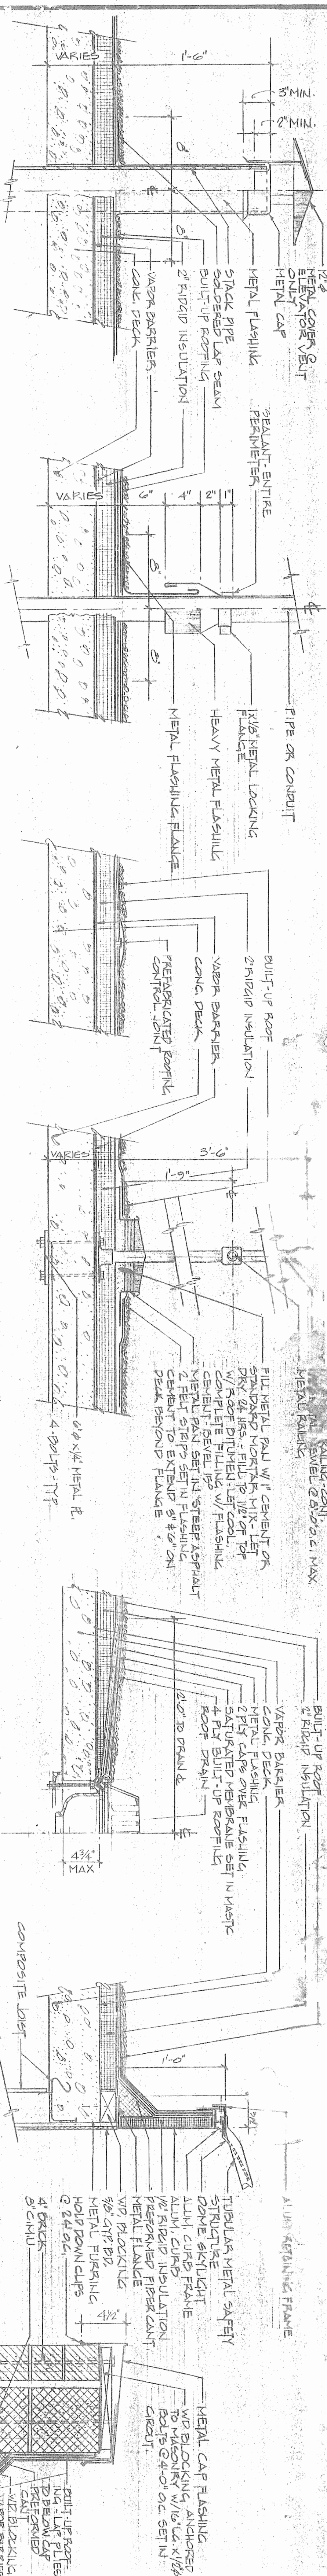

1 TYPICAL SECTION ROOF VENT

(A.C) SCALE = $1/2" = 1'-0"$

2 TYPICAL SECTION THROUGH CONDUIT
SCALE 1 1/2" = 1'-0"

SCALE 1 1/2" = 1'-0"

3 TYPICAL SECTION JOINT

SCALE 1/2" = 1'-0"

(A.6) SCALE: $1\frac{1}{2}'' = 1'-0''$

4 SECTION 4
SCALE 1/2" = 1'-0"

(A.C) SCALE $1/2'' = 1'-0$

SCALE 1 1/2" = 1'-0"

SCALE: $1\frac{1}{2}'' = 1'-0''$

SECTION: FIREVENT
SCALE 1/2" = 1'-0"

SCALE $1/2" = 1'-0"$

7 TYPICAL SECTION

SCALE: 1/2" = 1'-0"

SECTION: 6 MASONRY PIER

A.C. SCALE: $1\frac{1}{2}" = 1'-0"$

9 SECTION 9 CONCRETE CURB

Ave SCALE $1/2 = 1.0$

SECTION 1: PENTHOUSE WALL

U	U
---	---

NE BECK 3 1
L. ANGLE

DEC 10 1971

SECTION: STAIRWAY
PENHOUSE

SCALE: 1/2" = 1'-0"


3. ON. INTAKE C...

AVC SCALE = $1/2^{\circ} = 1^{\circ} 0'$

100

14 SECTION: CHIMNEY
SCALE: 1/2" = 1'-0"

10




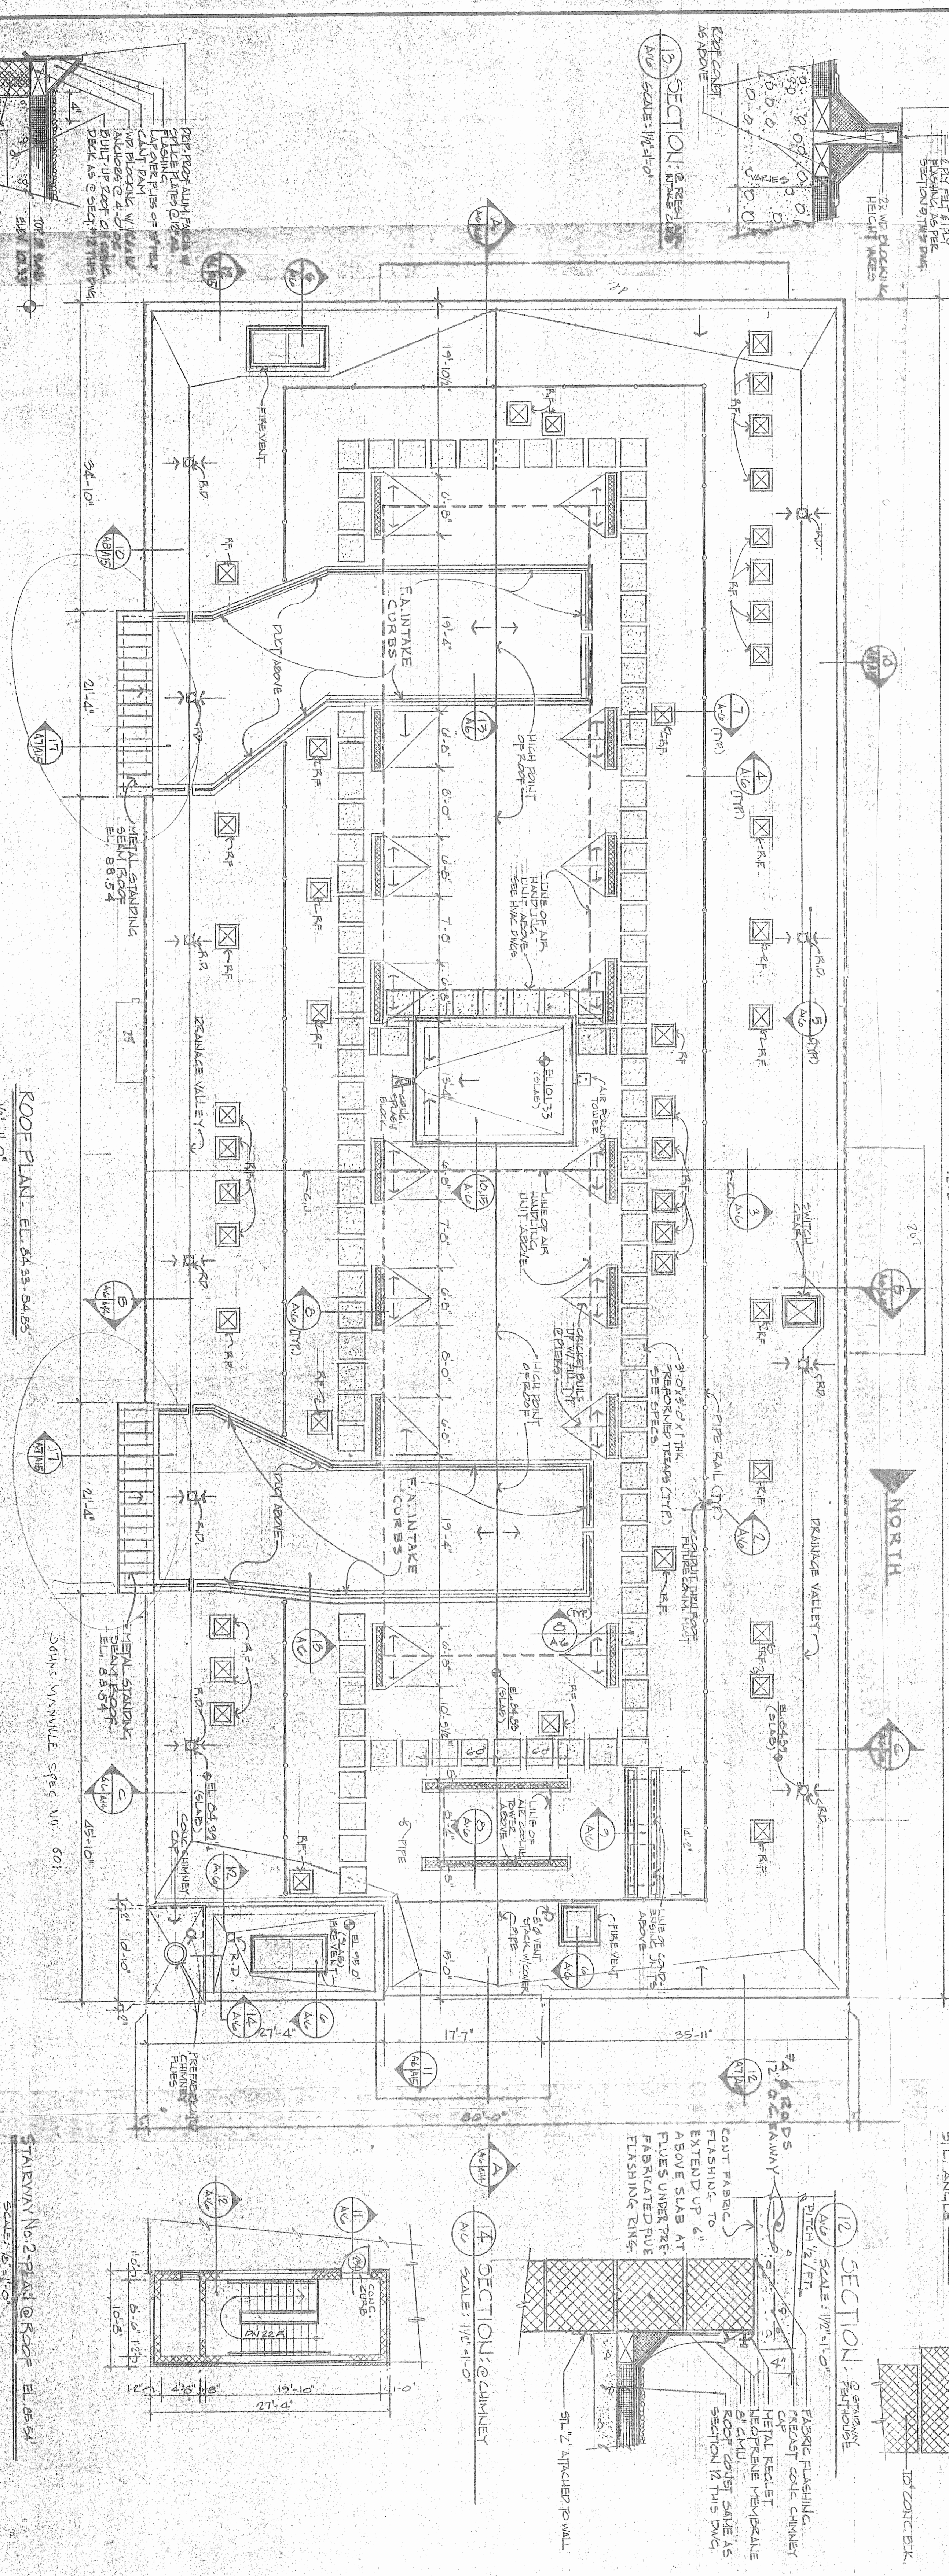


Roof Plan - EL. 84.33-84.85'

STAIRWAY No. 2 - PLANT @ ROOF EL. 85.54'
SCALE: 1/8" = 1'-0"

15 SECTION: R&R C&T SPACE PENHOUSE
A/B SCALE: 1/2" = 1'-0"

INSULATION OF EXIST. AIR POLLUTION MONITORING TOWER

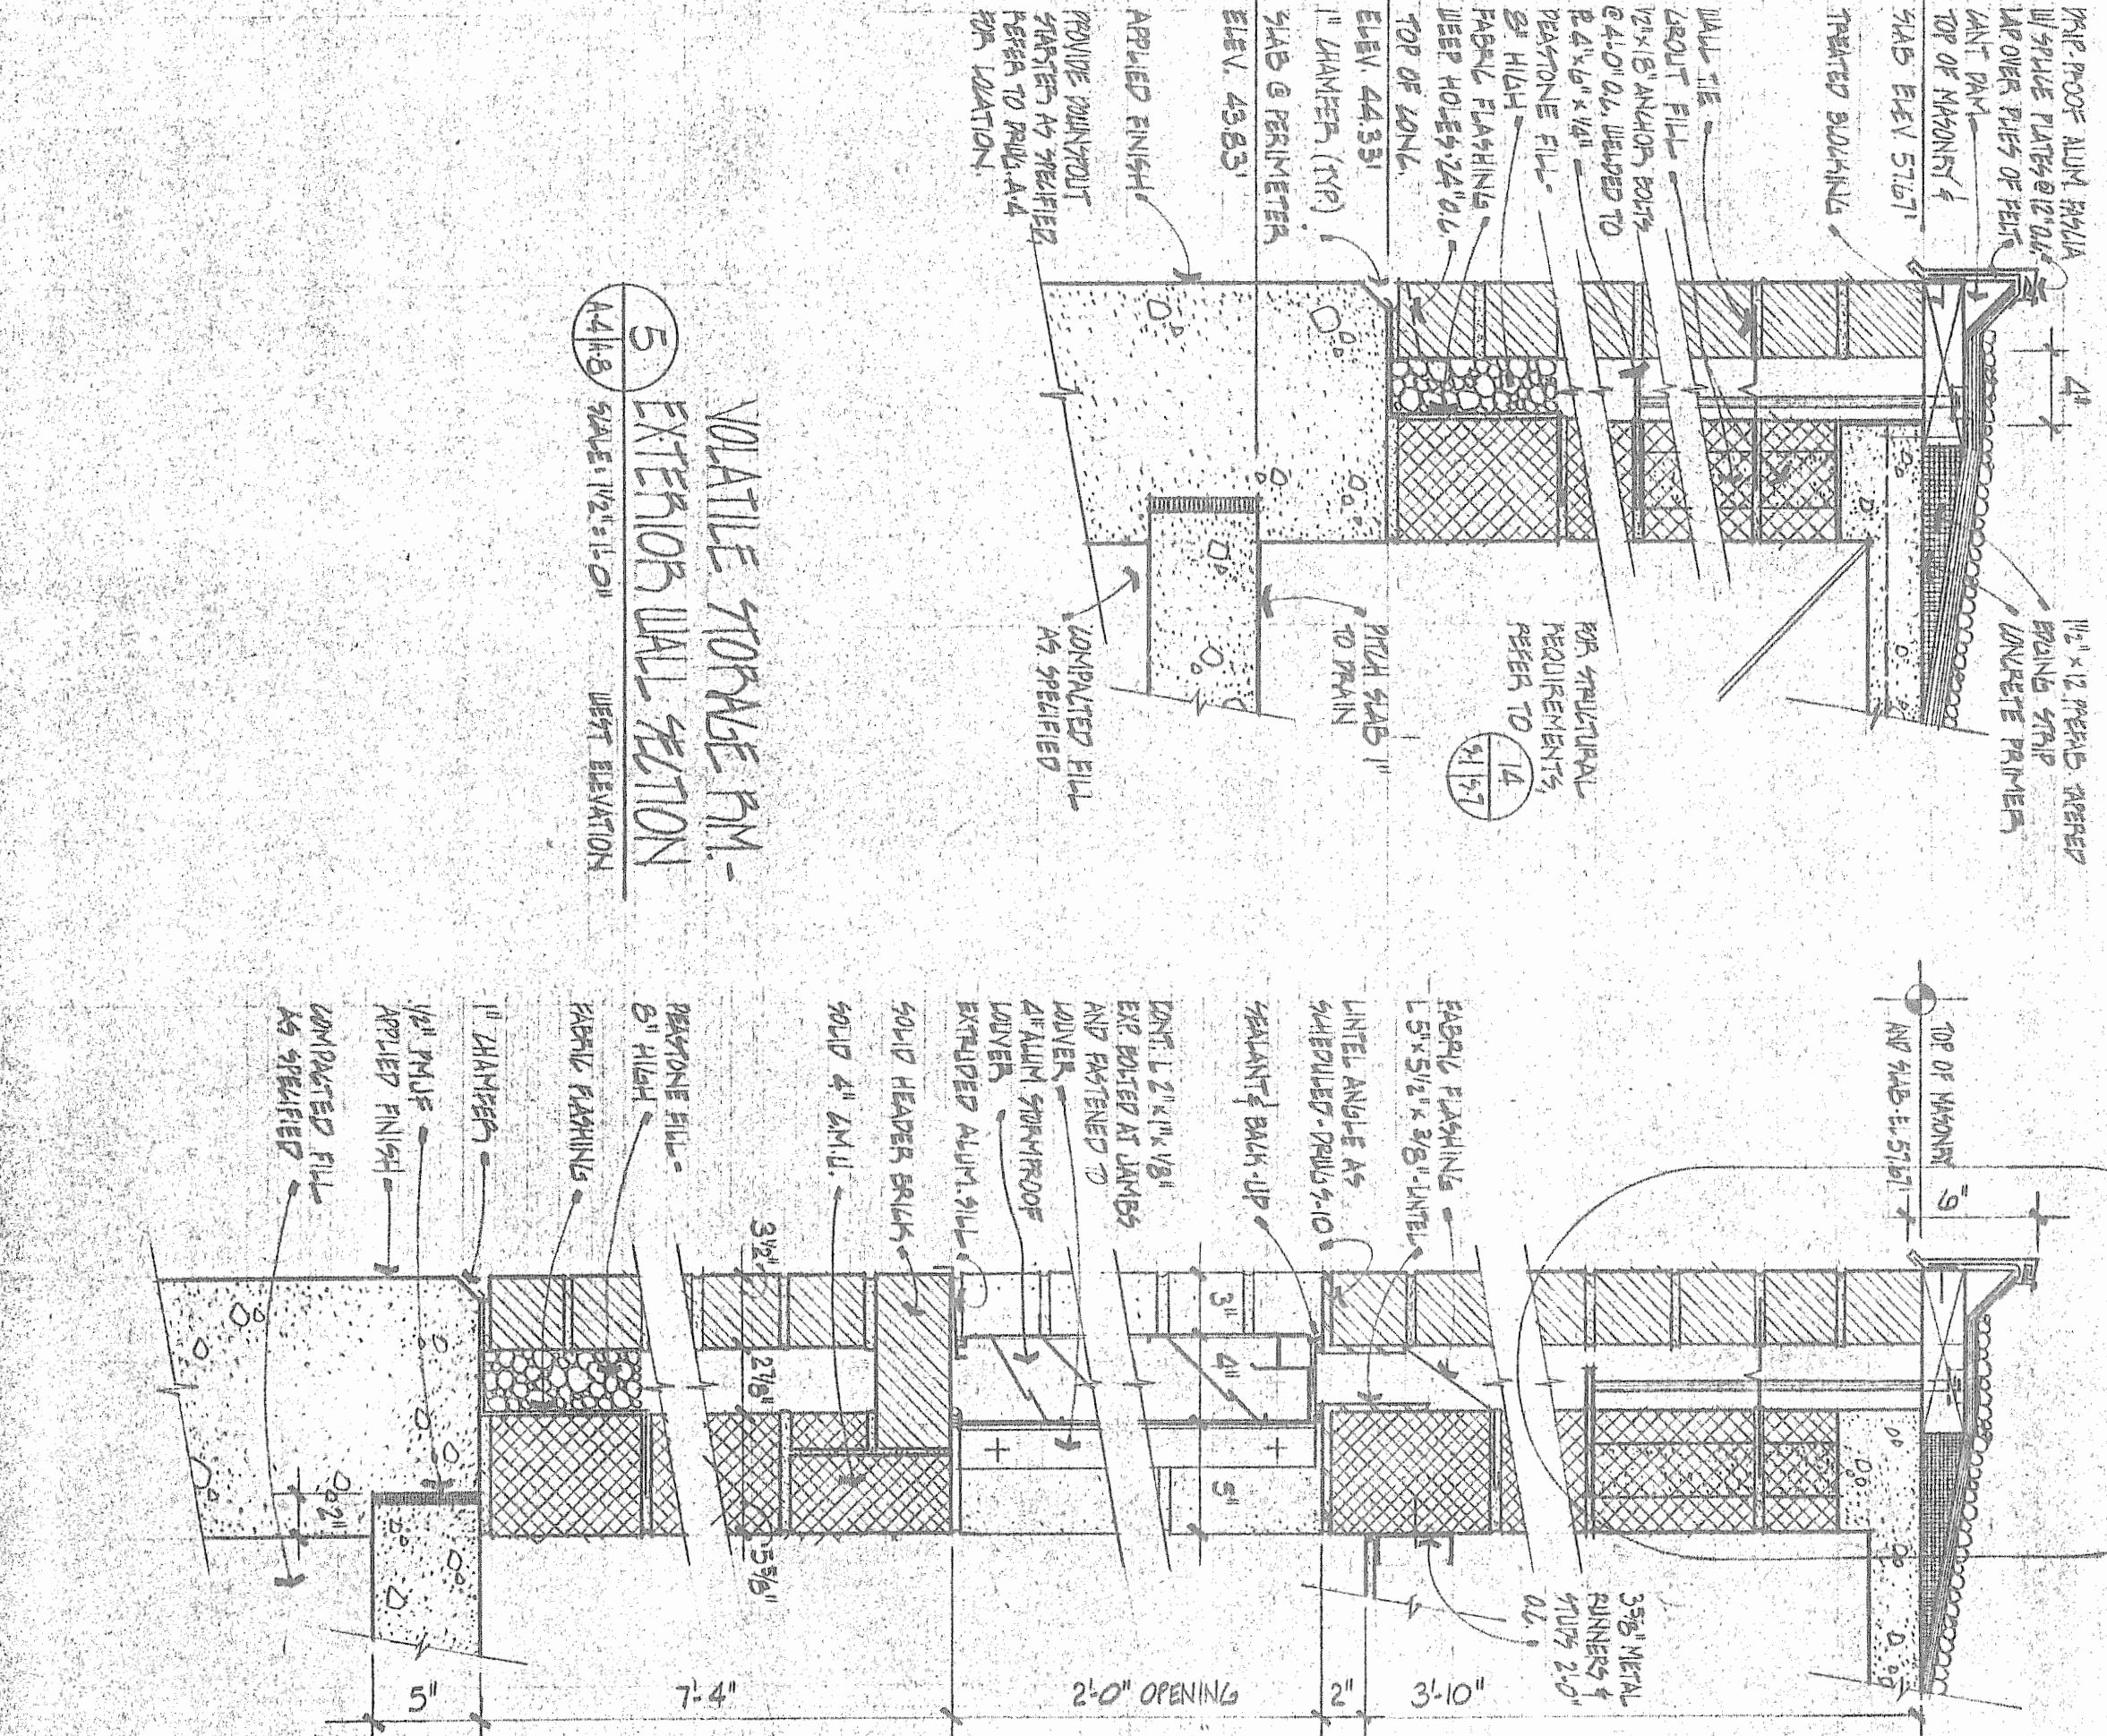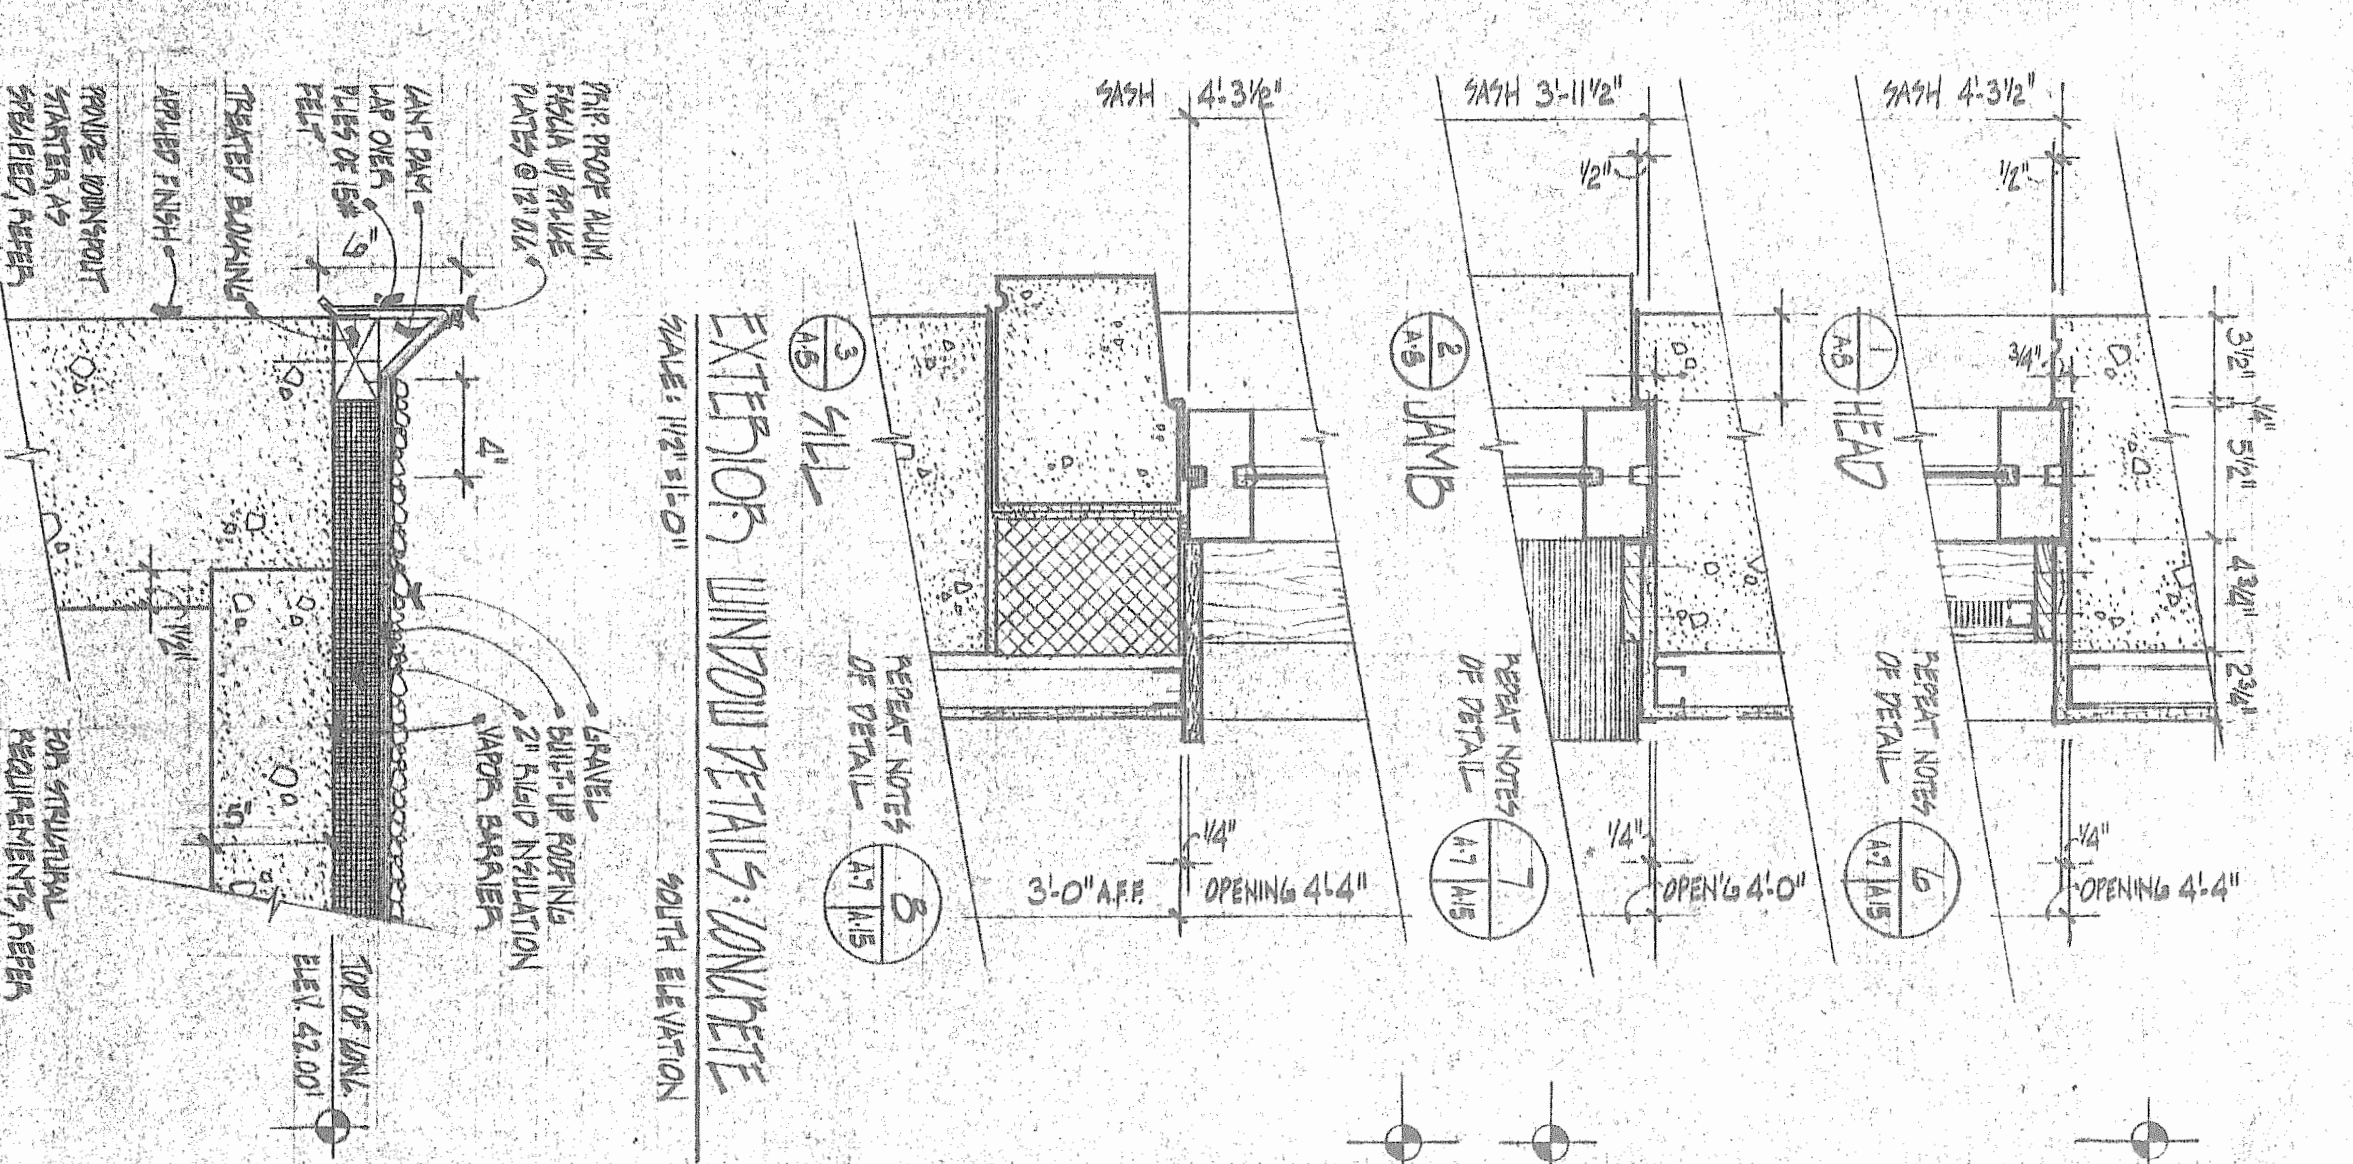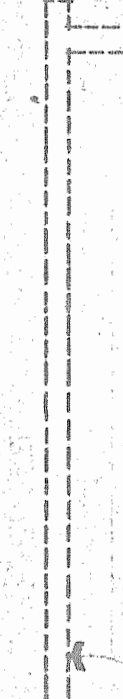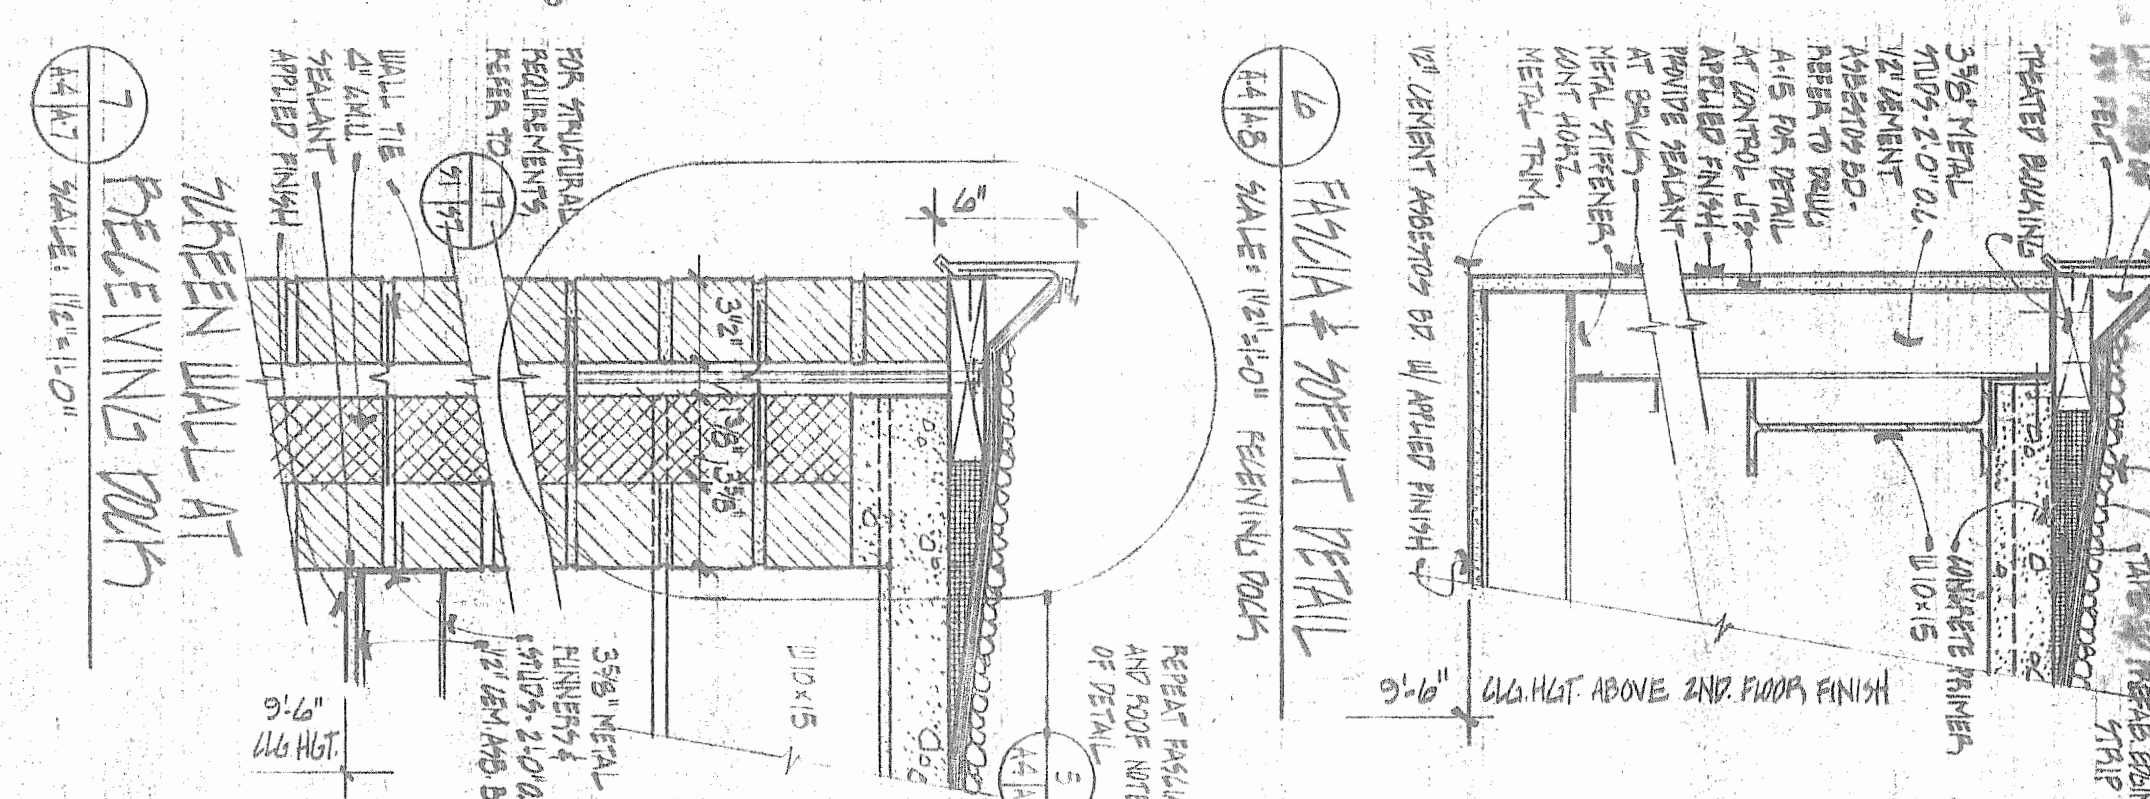

R.I. DEPARTMENT OF HEALTH LABORATORY
PROVIDENCE, RHODE ISLAND
KENT, CRUISE AND PARTNERS ARCHITECTS AND ENGINEERS

ARCHITECTS AND ENGINEERS

SOUTH & WEST

EXTERIOR ELEVATIONS

SCALE
AS NOTED
DATE
FEB. 9, 1976
DRAWN
AJ9
APPROVED
LW4
JOB NO.
75-573

A-8