




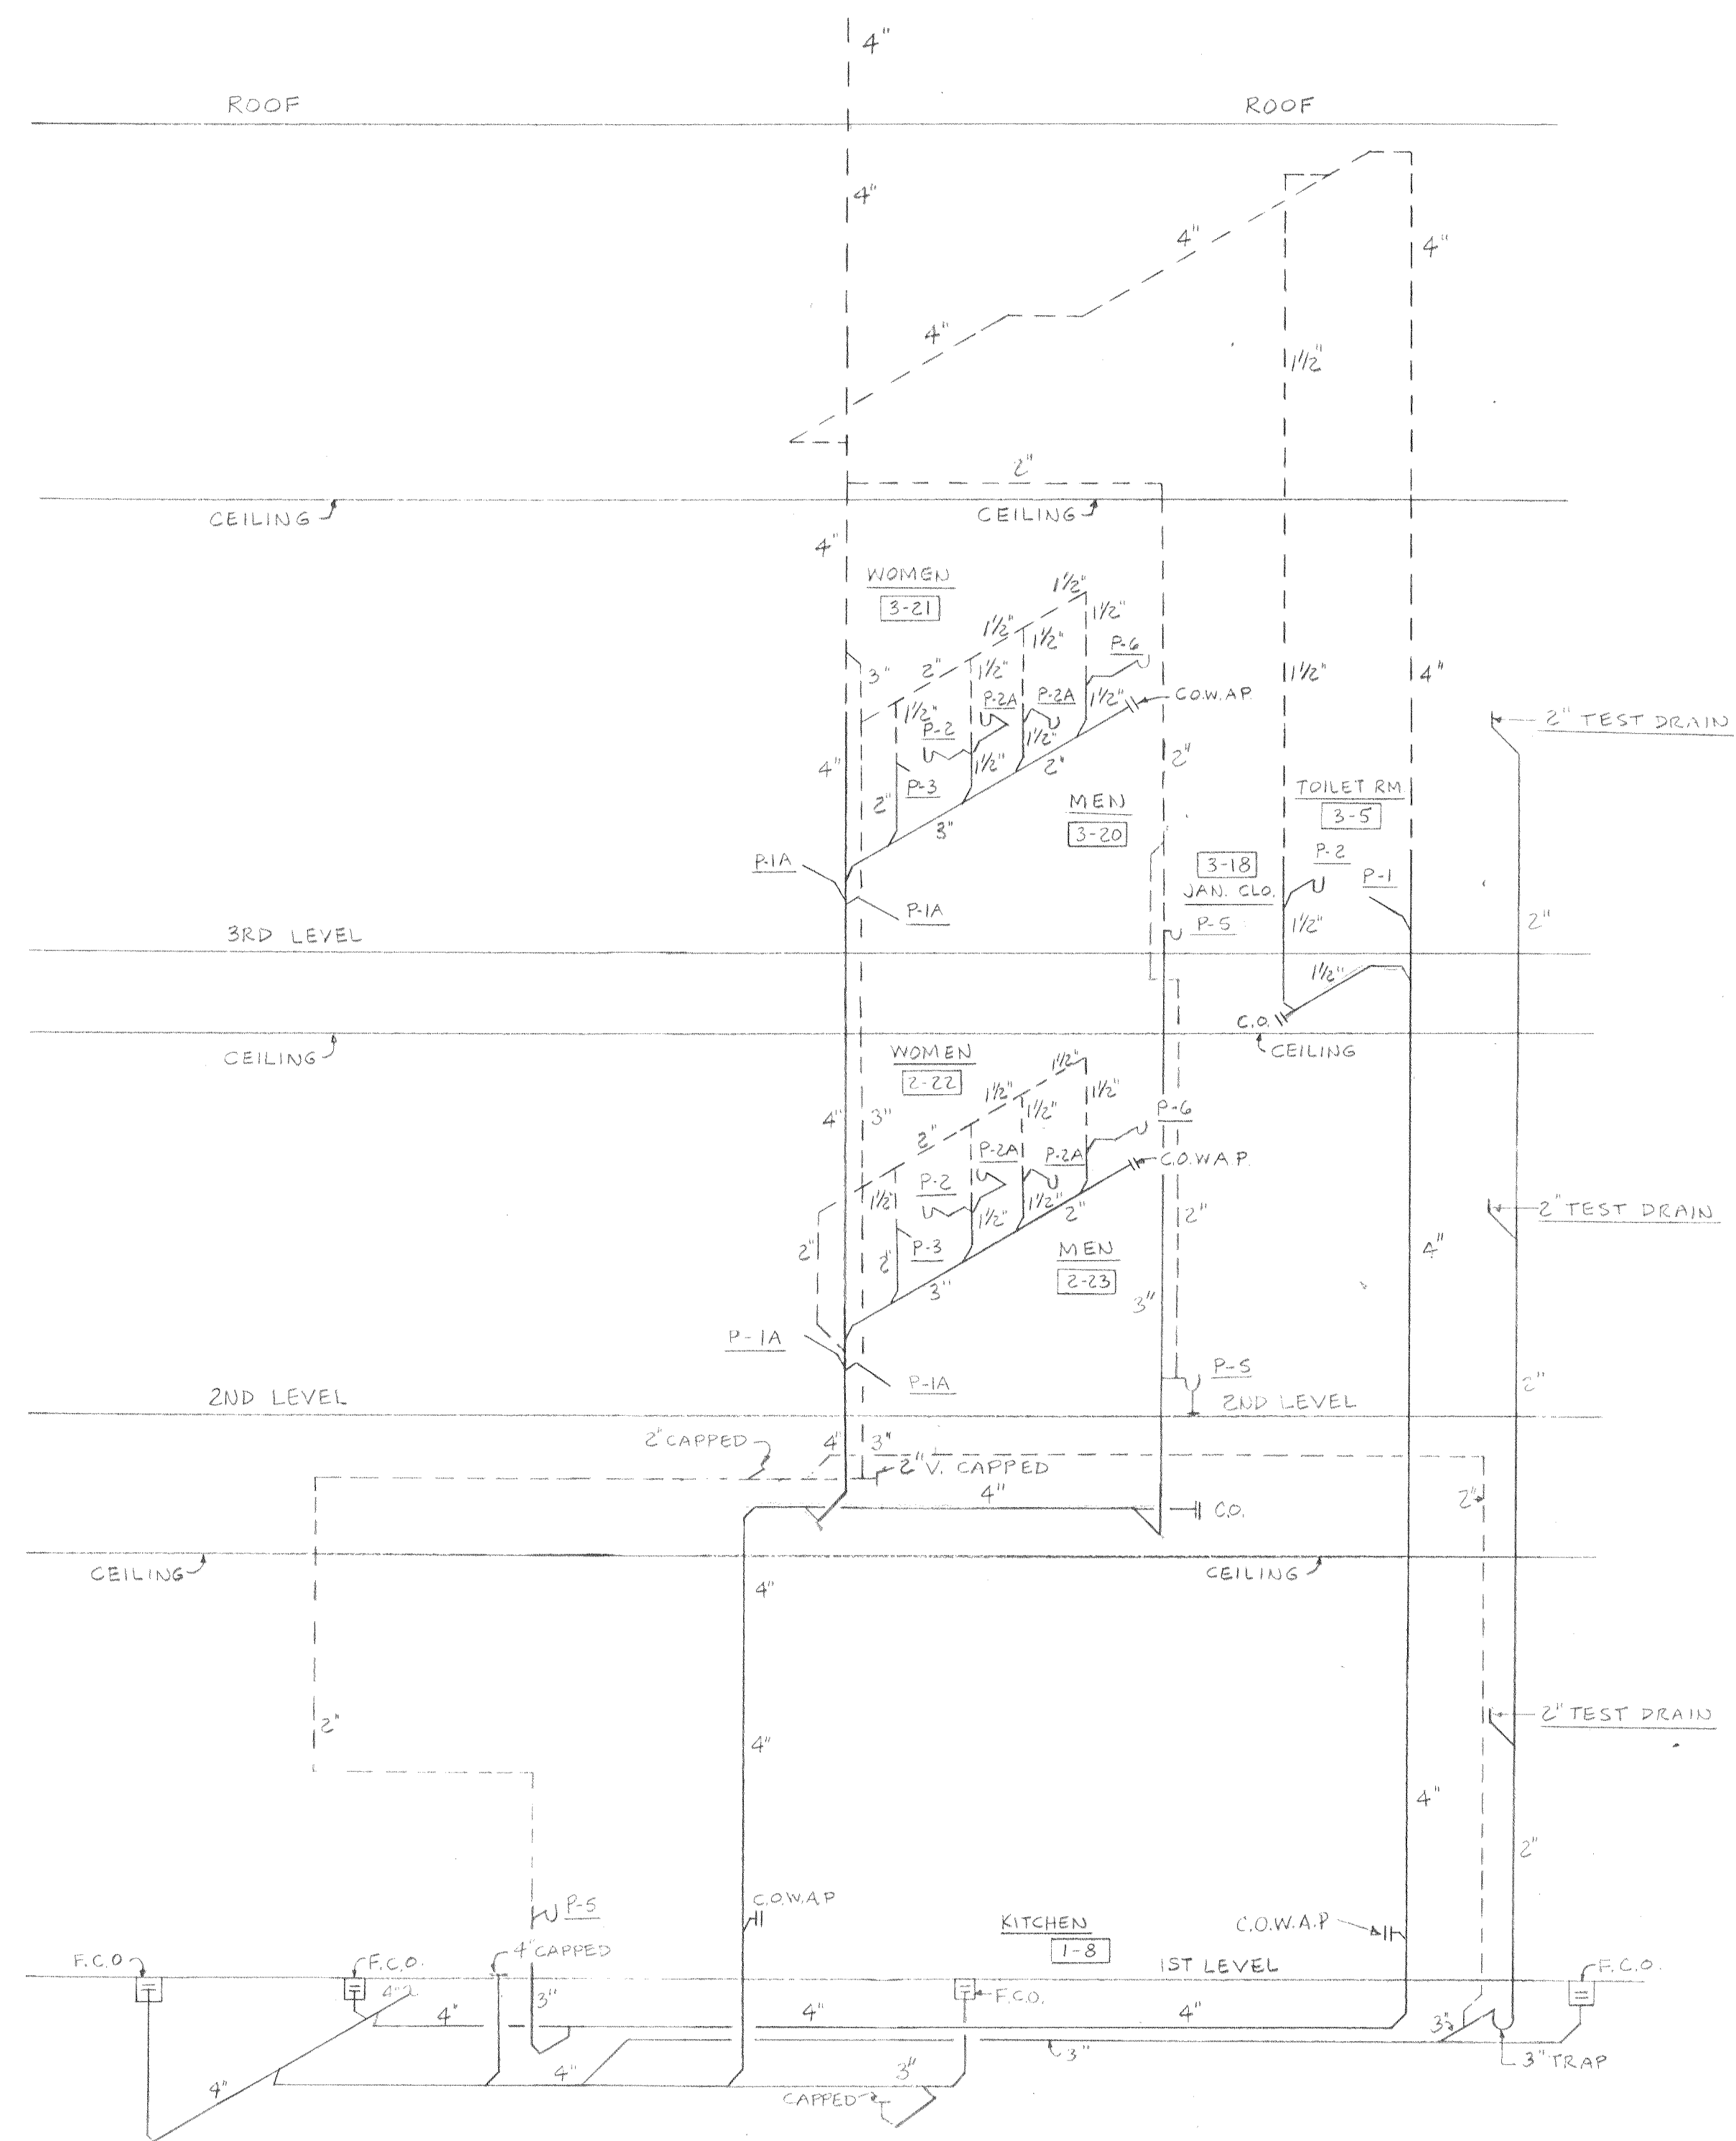


WASTE & VENT RISER DIAGRAM
NO SCALE

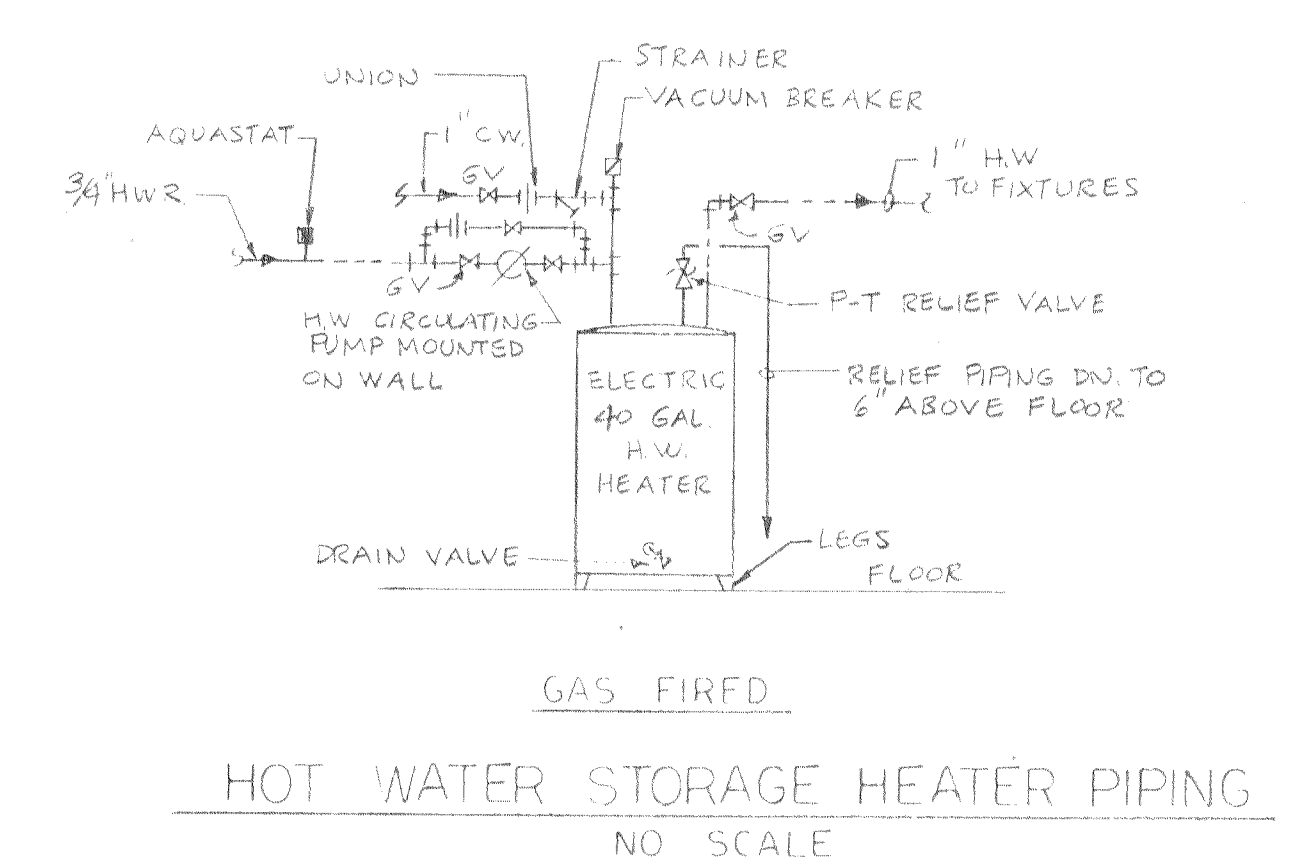


HOT WATER STORAGE HEATER PIPING
NO SCALE

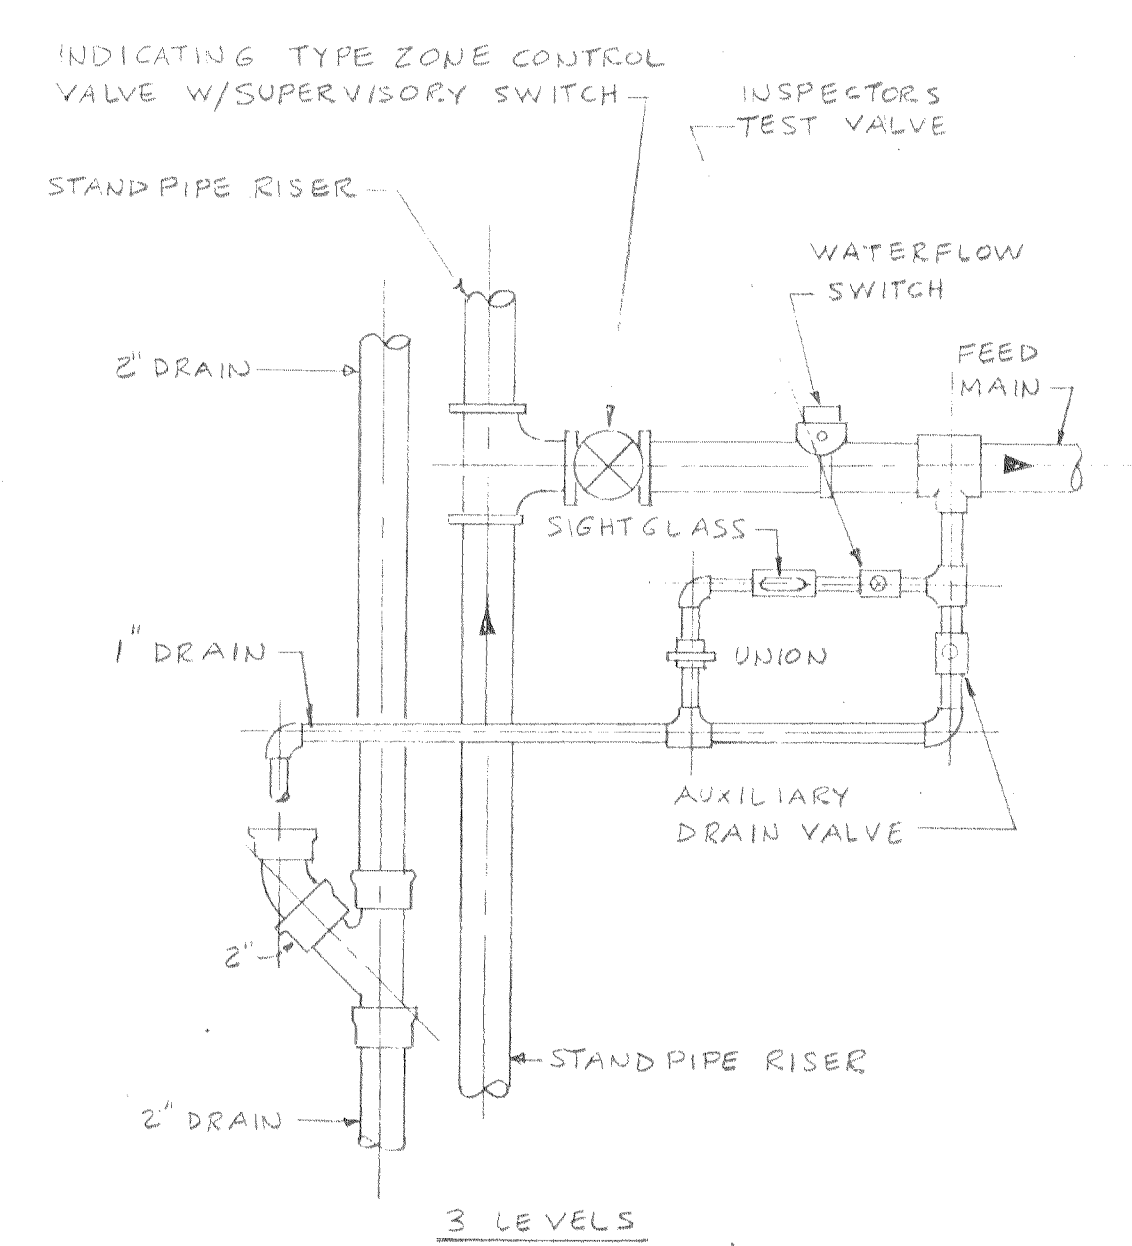

TYPICAL ZONE CONTROL VALVE DETAIL
NO SCALE

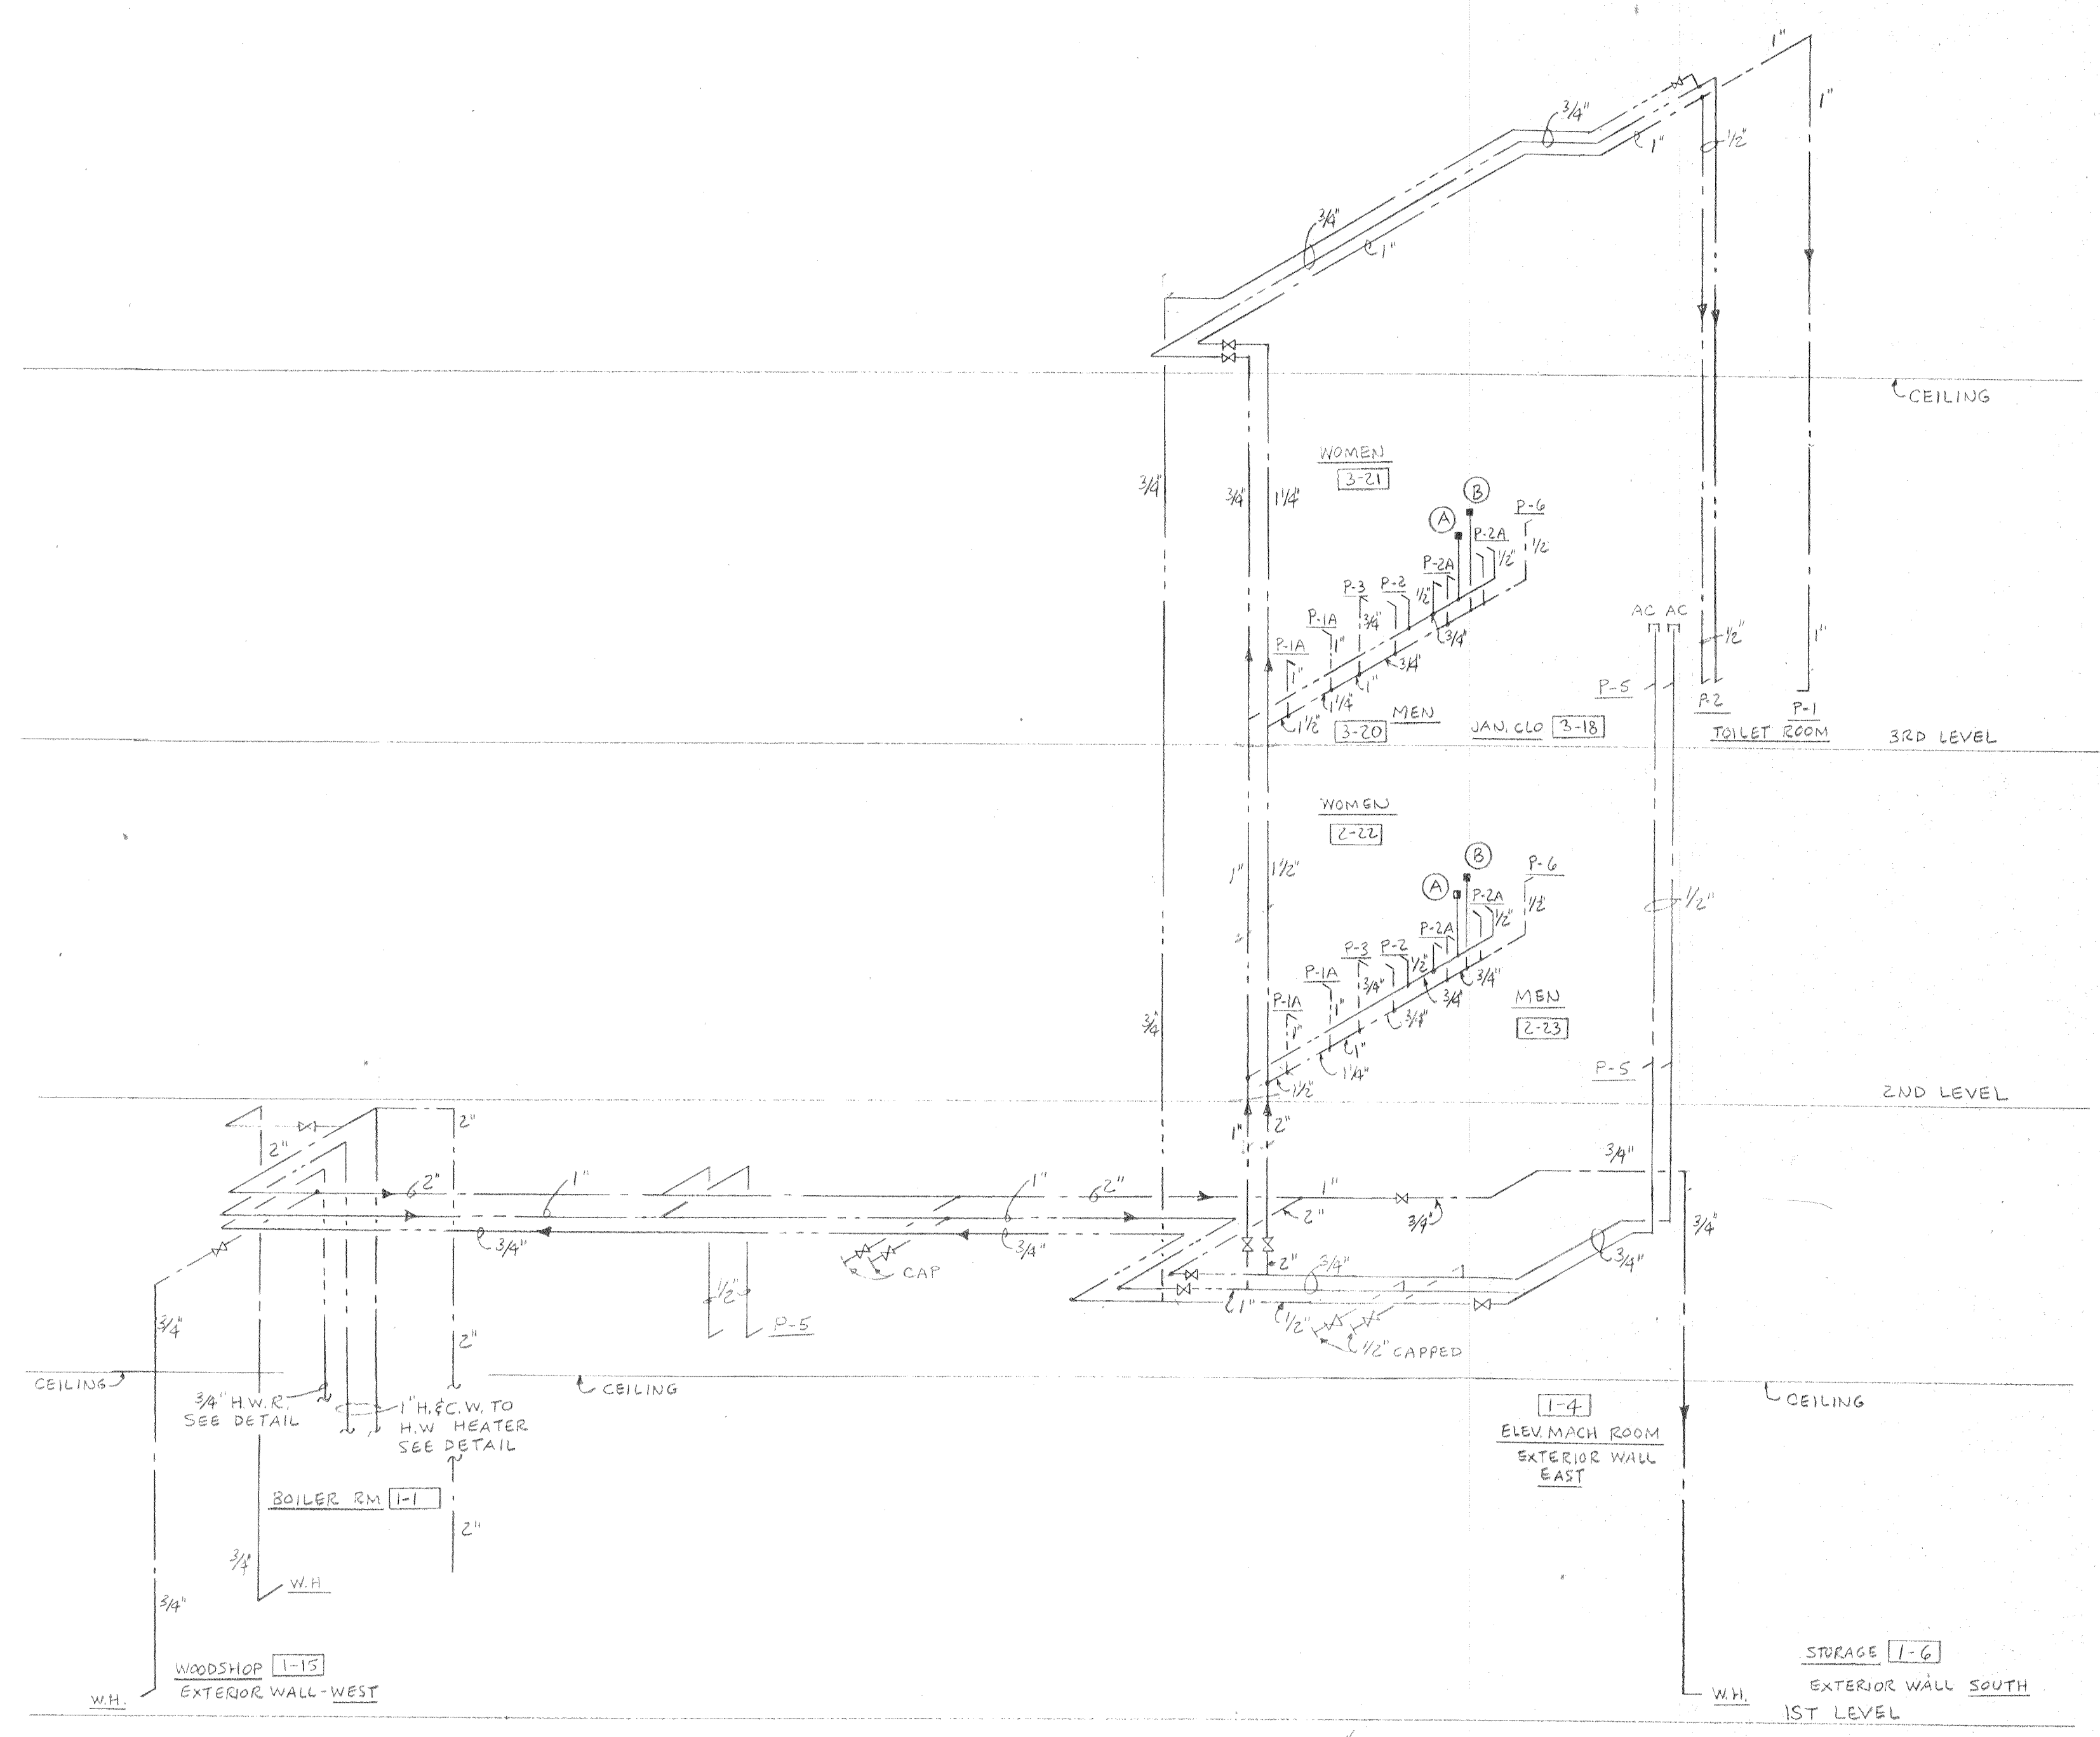

HOT & COLD WATER RISER DIAGRAM
NO SCALE

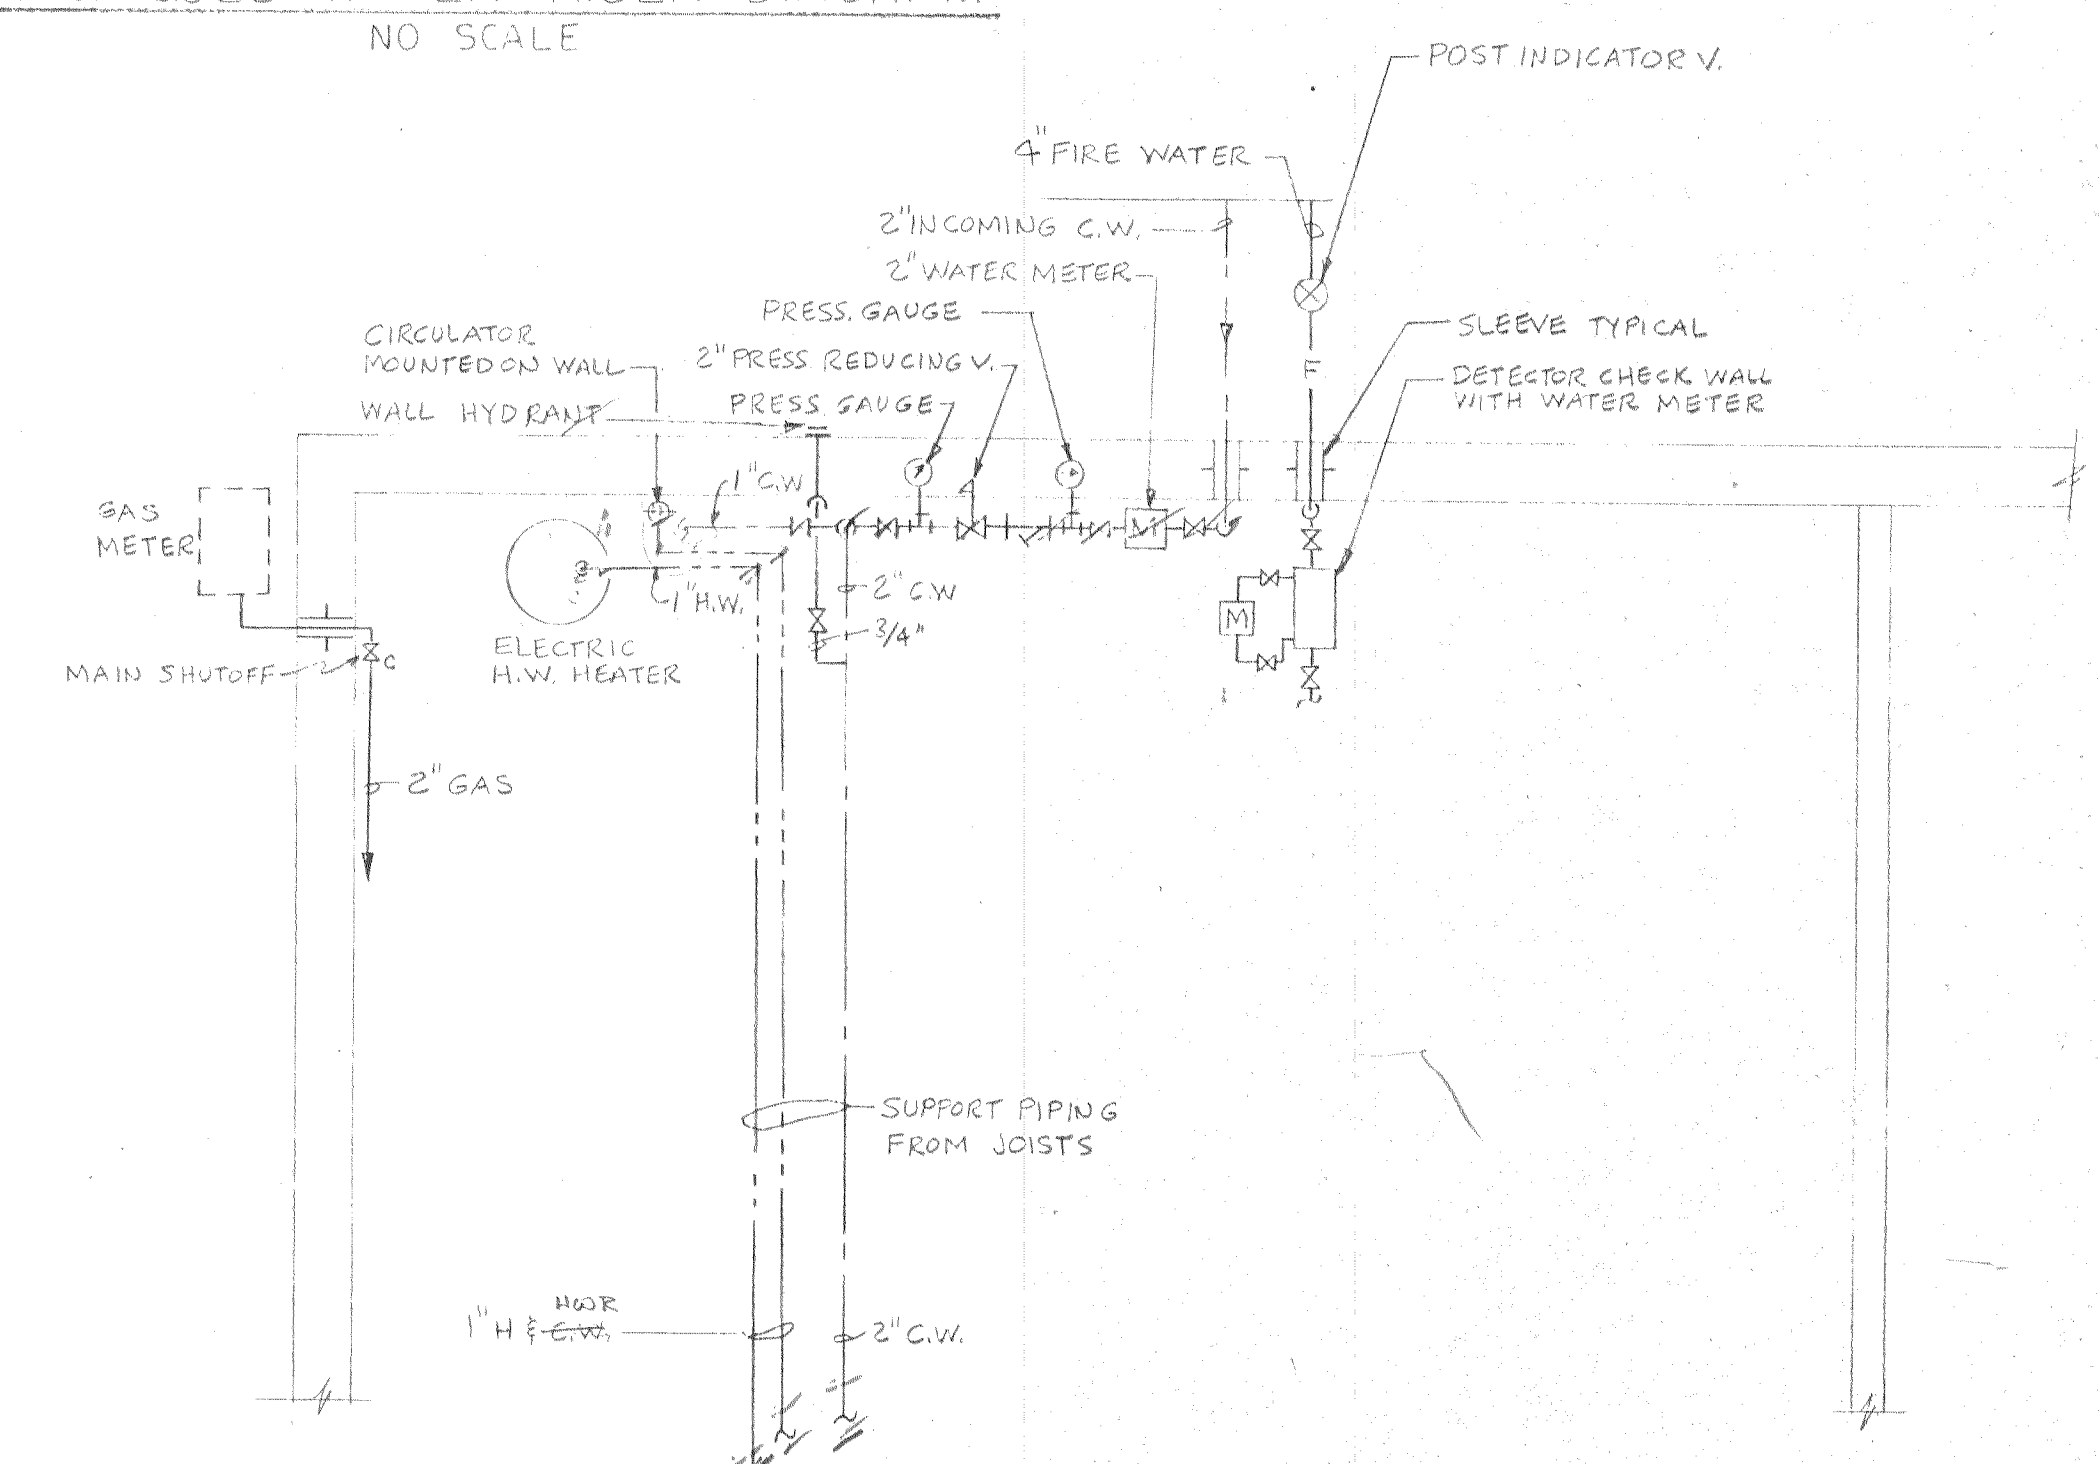

ENLARGED METER ROOM PLAN
SCALE 1/4" = 1'-0"

		CE MAGUIRE, INC. ARCHITECTS ENGINEERS PLANNERS PROVIDENCE WALTHAM NEW BRITAIN	
PROJECT NORTHERN R.I. COMM. MENTAL HEALTH CENTER WOONSOCKET, R.I.	DRAWING R.I.SER. DIAGRAMS, ENLARGED METER ROOM PLAN AND DETAILS	PROJECT NO. 3006	DATE 3-17-80
REVISIONS NO. DATE		P-2 SHEET 16 OF 20	